
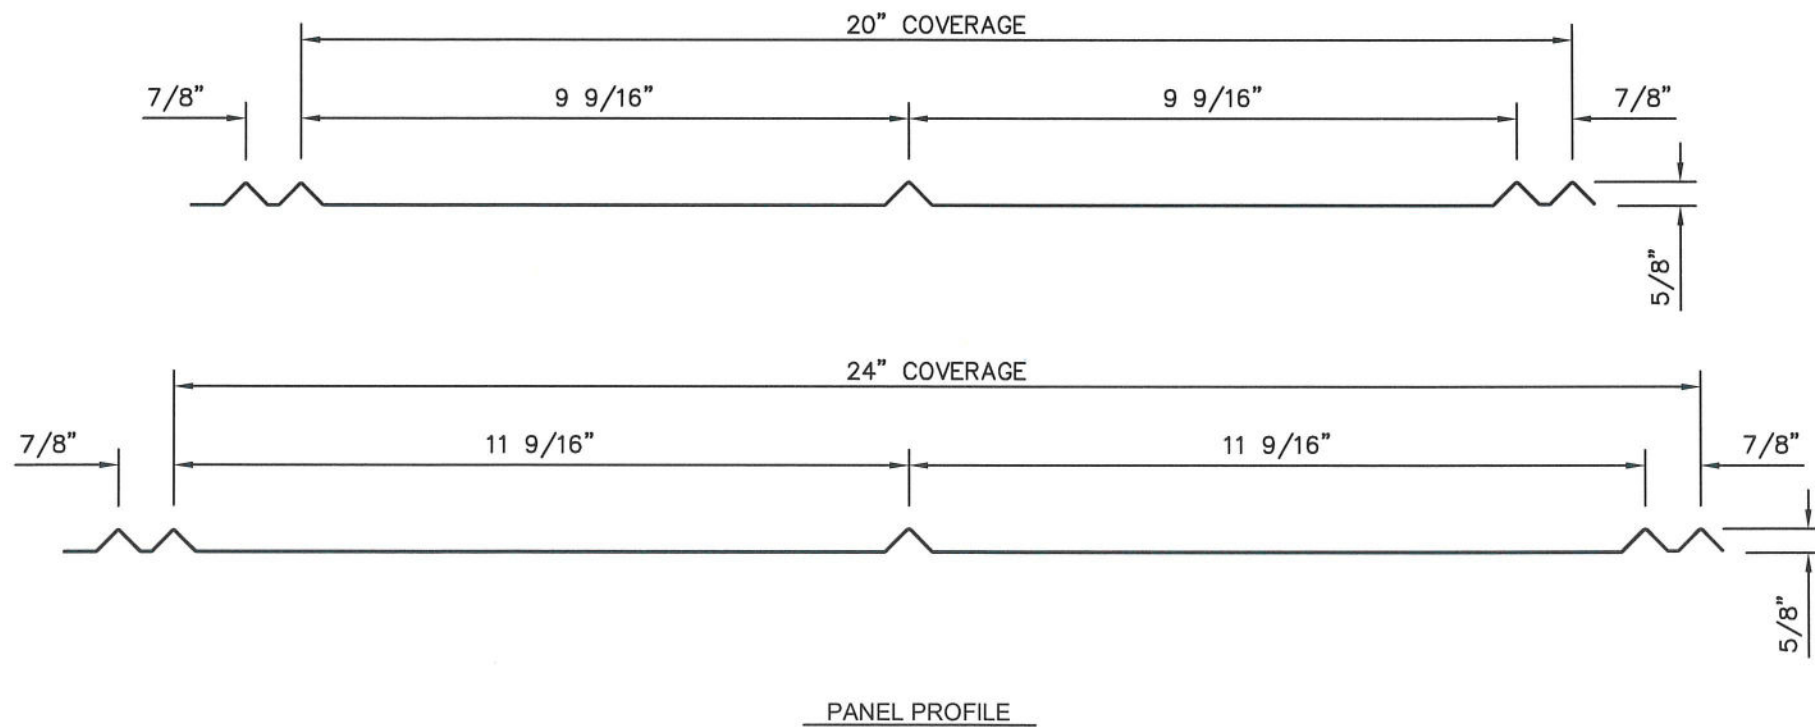


**DYNAMIC CLASS 500 26 Ga. or 24 Ga. GALVALUME
5V CRIMP x 20" or 24" WIDE ROOF PANEL
OVER 1/2" PLYWOOD**

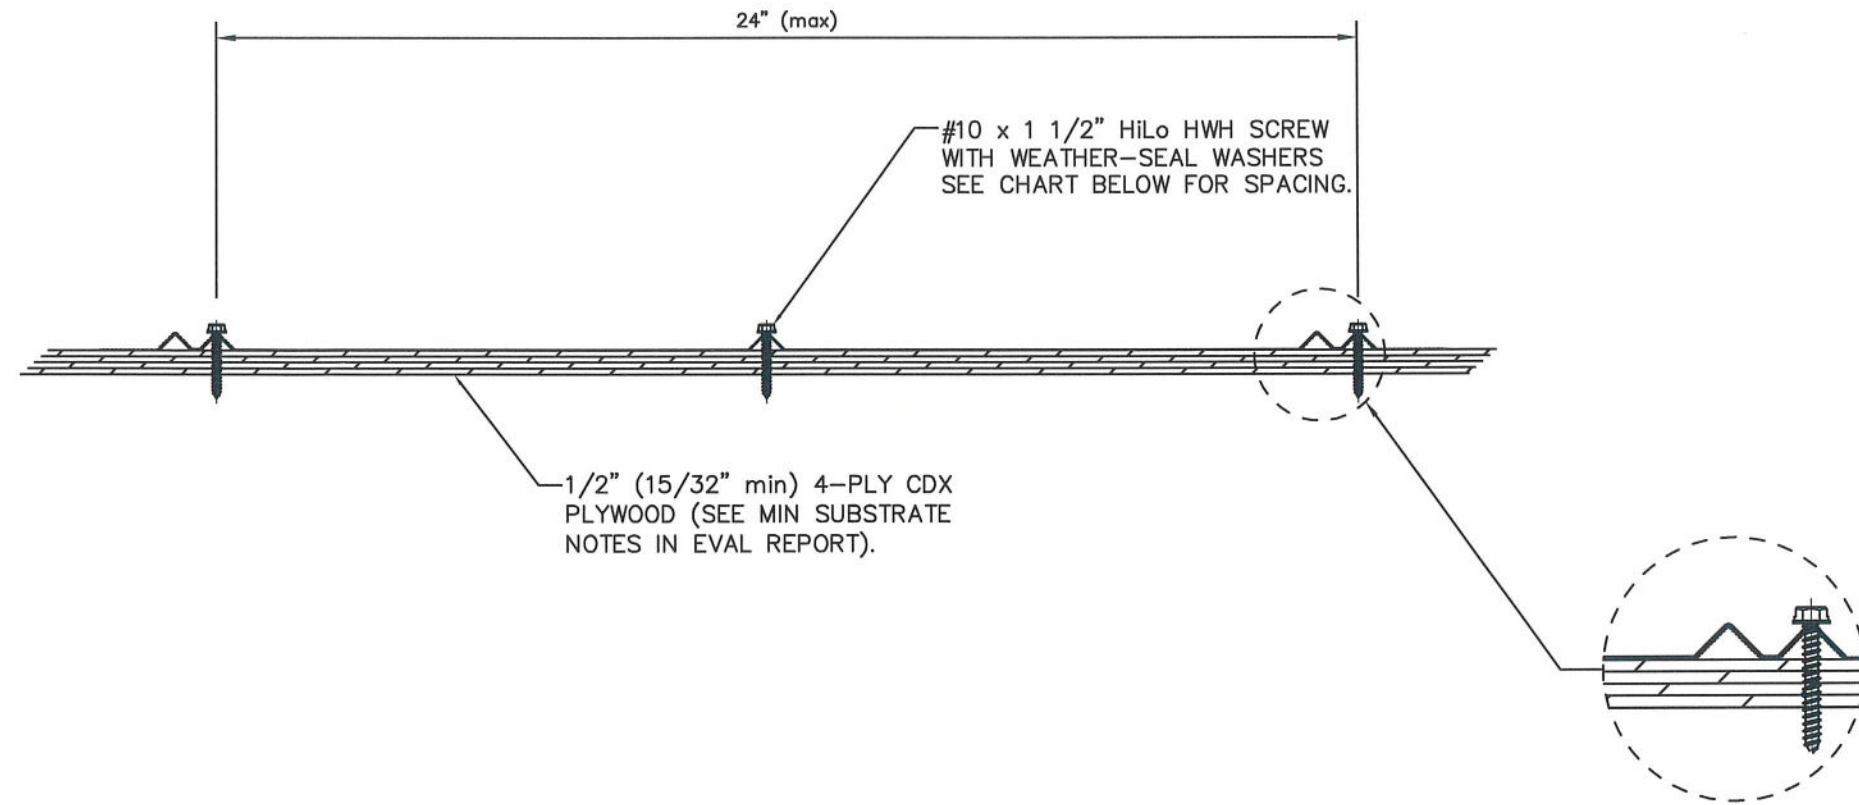

MAX DESIGN PRESSURE	
SCREWS SPACED 16" O.C:	-117.75 Psf
SCREWS SPACED 8" O.C:	-206 Psf

GENERAL NOTES:

1. ROOF SLOPE IS LIMITED PER THE REQUIREMENTS OF FBC SECTION 1507.4.2 or 1515.2.
2. DESIGN OF SUBSTRATE IS BY OTHERS AND NOT A PART OF THIS APPROVAL.
3. ALL PANEL SYSTEM PERIMETERS, PENETRATIONS, AND TRANSITIONS TO BE FLASHED AND SEALED PER THE REQUIREMENTS OF RAS 133.

DYNAMIC METALS

PH: (772) 247-2465
FAX: (772) 247-2466

PH: (239) 265-1638

EMAIL: info@dynamicmetal.net

DYNAMI
2951 SE DOMINICA TERRACE
STUART, FL 34997

2177 ANDREA LANE
FORT MYERS, FL 33912
www.dynamicmetal.net



DWG:	5S5V24-HZ
SHEET:	1 / 1

1/1

SCOTT WOLTERS
FL PE# 62354

WOLTERS ENGINEERING
(COA# 27194)

15211 97TH ROAD N
WEST PALM BEACH, FL 33412
(561) 225-1982

SEAL:  No. 62354
STATE OF FLORIDA
FEB 17 2024
PROFESSIONAL ENGINEER
412