
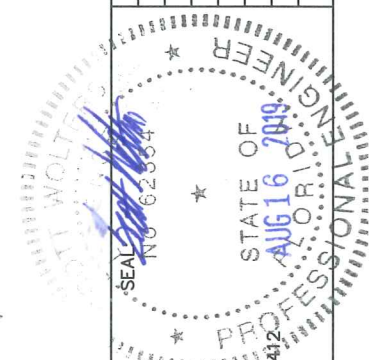


# DM CLASS 1050 1 1/2" NAILSTRIP 24 GA. GALVALUME ROOF PANEL, 19" WIDE (HVHZ)

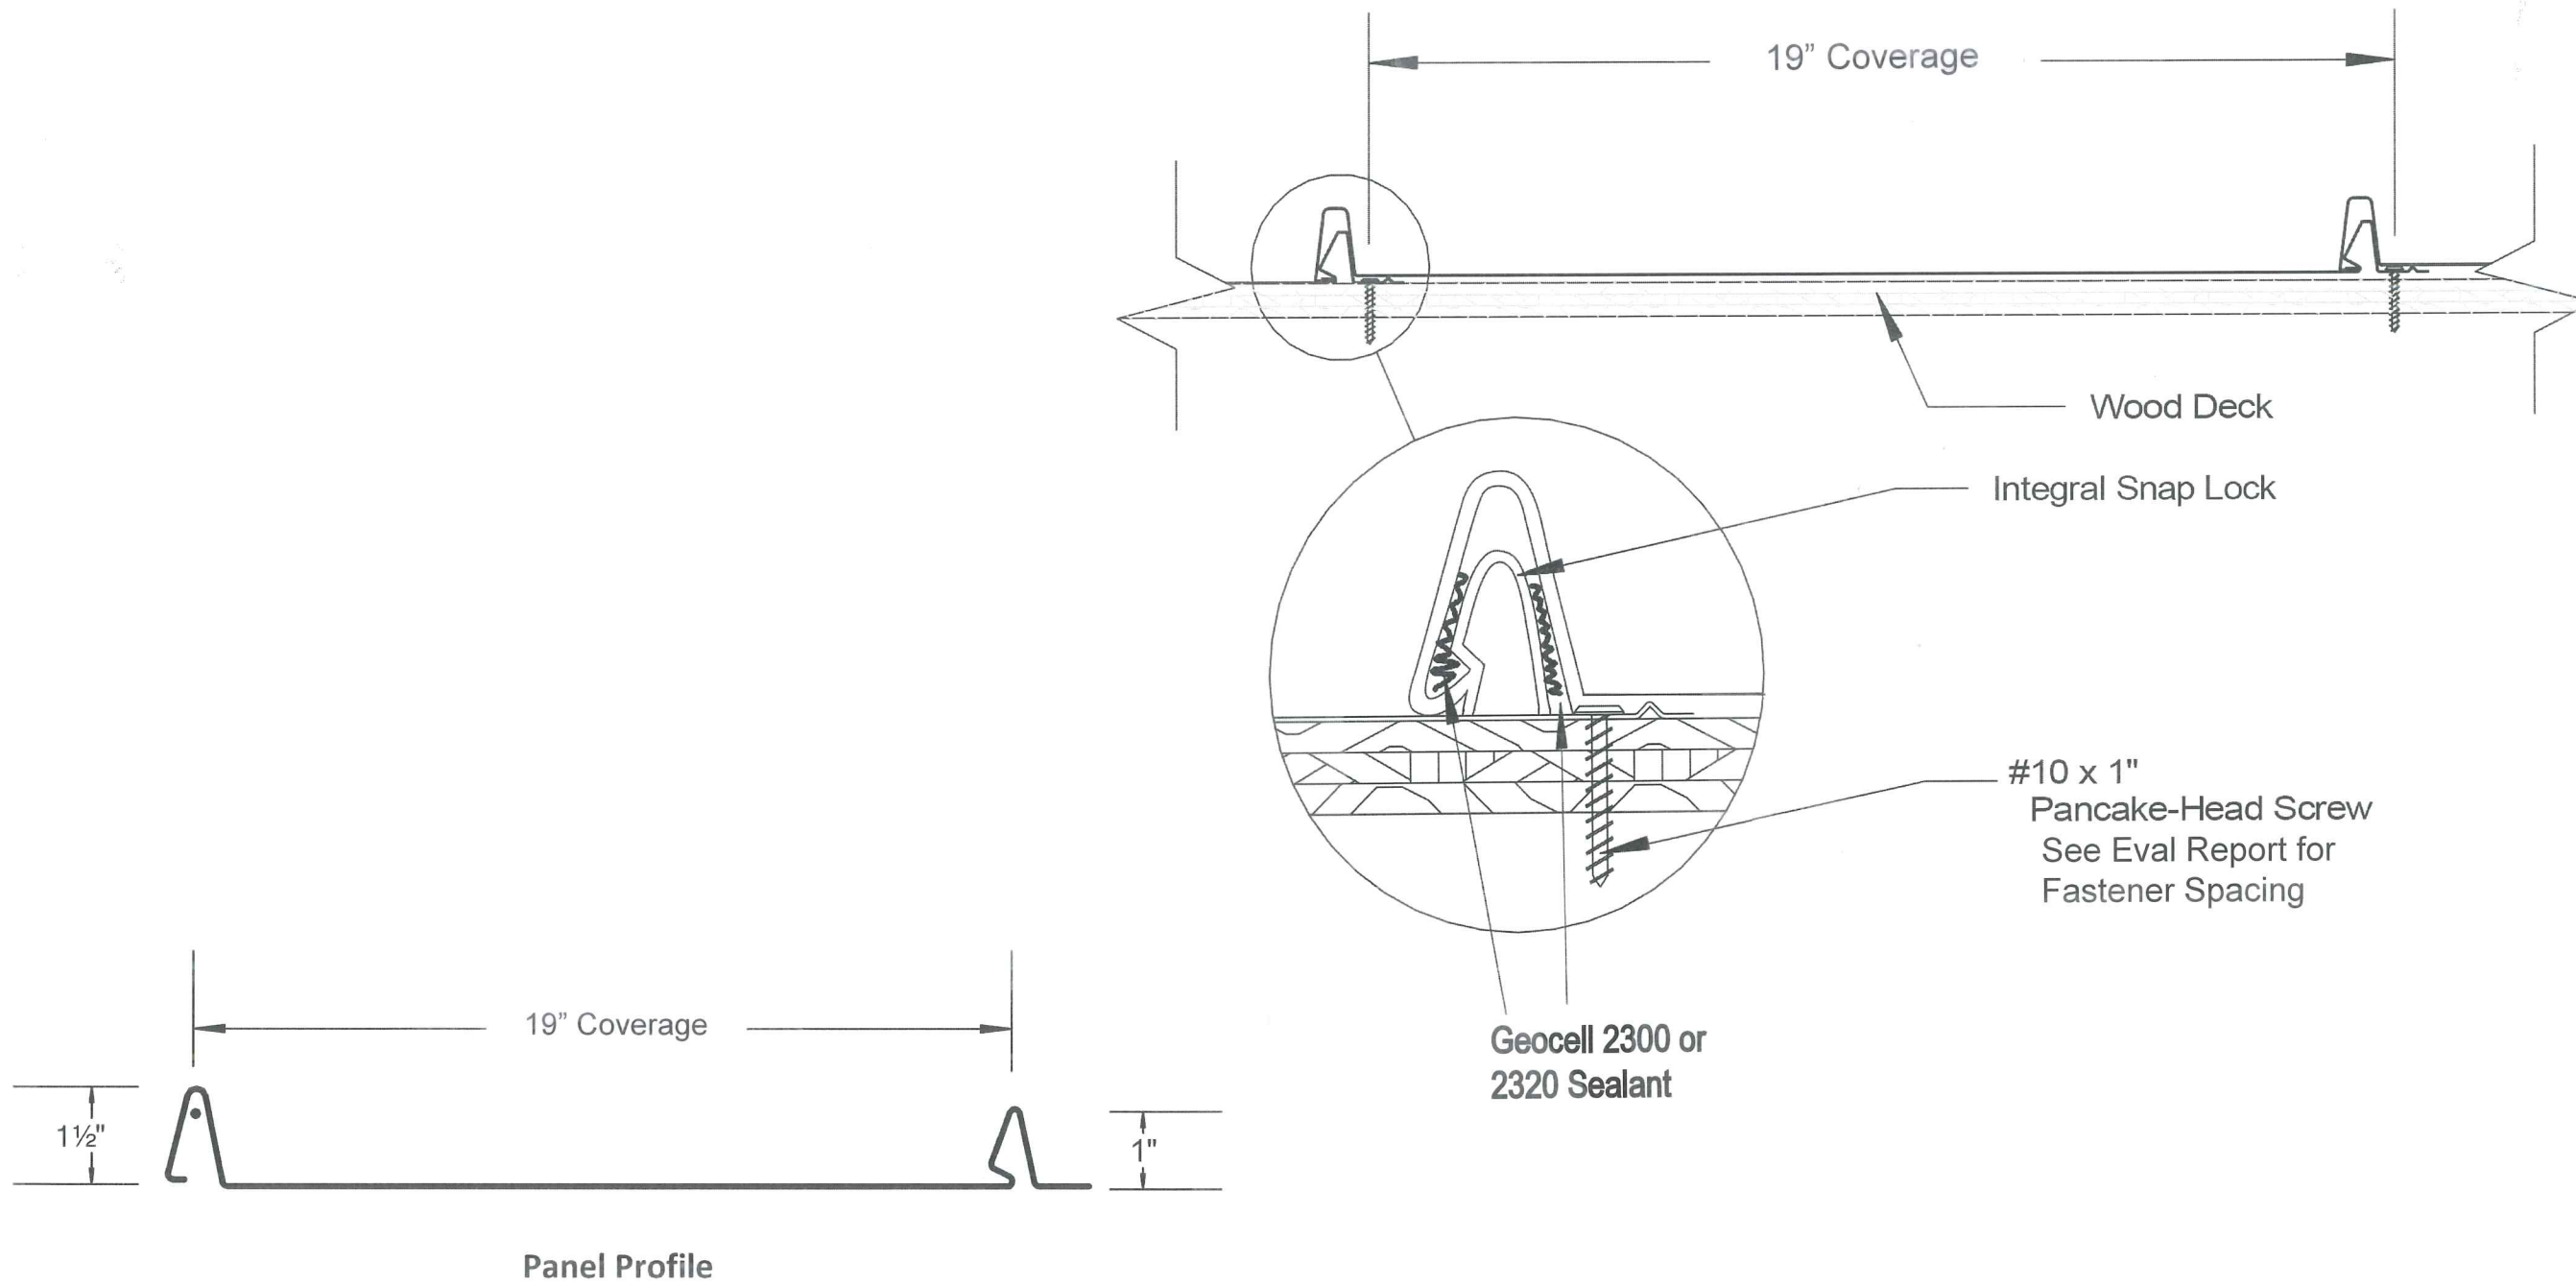

SCOTT WOLTERS  
FL PE# 62354

WOLTERS ENGINEERING  
(COA# 27194)  
15211 97TH ROAD N  
WEST PALM BEACH, FL 33412  
(561) 225-1982

## DYNAMIC METALS

340 PIKE ROAD  
WEST PALM BEACH, FL 33782  
PH: (561) 629-7288

www.dynamicmetal.net  
FAX: (561) 629-7291  
EMAIL: info@dynamicmetal.net



REV.	DESCRIPTION	DATE
1	NAME CHANGE	8/15/19
2	1ST SUBMITTAL	2/22/19
3	PRINTS ISSUED FOR REV.#	