
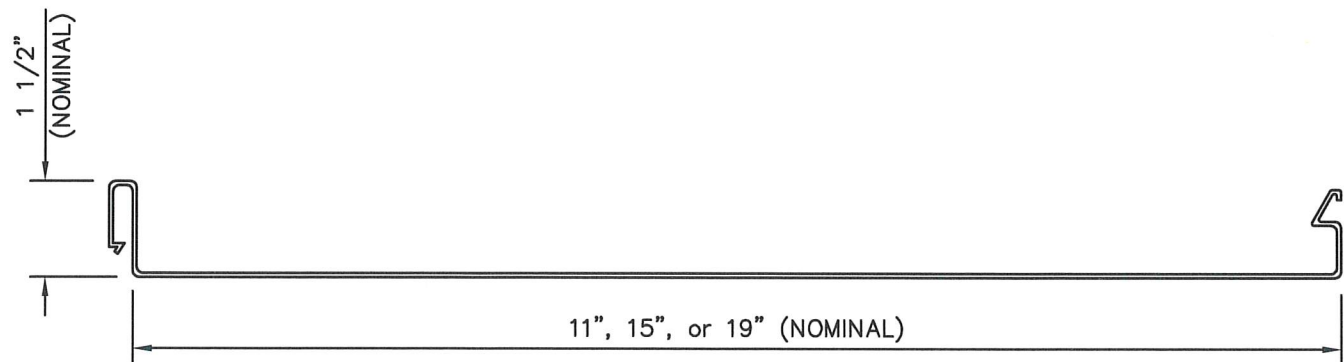


DYNAMIC CLASS 1700 26 Ga. GALVALUME
1 1/2" SNAPLOCK x 11", 15", or 19" WIDE ROOF PANEL
OVER 1/2" PLYWOOD

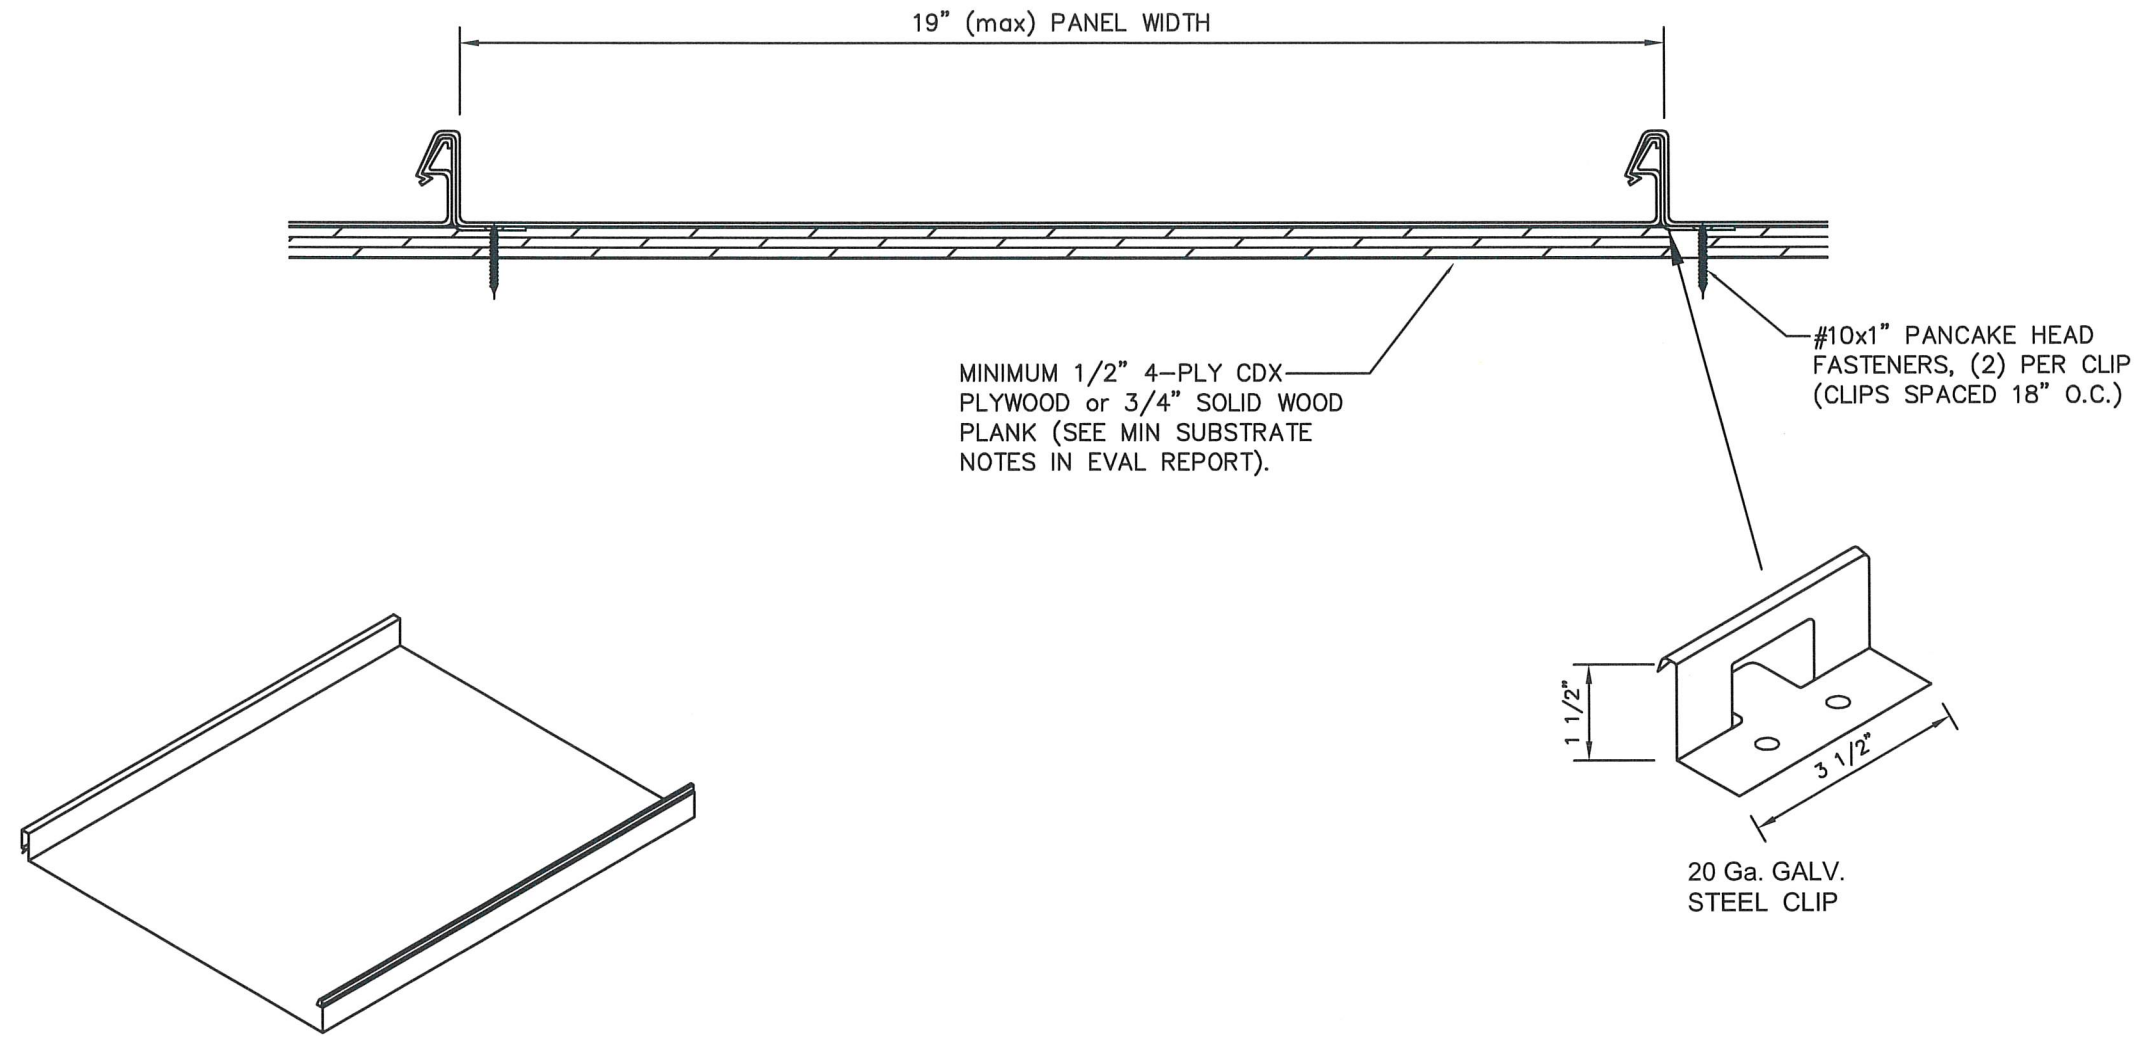

PANEL PROFILE

| |
|---------------------|
| MAX DESIGN PRESSURE |
| -176 Psf |

GENERAL NOTES:

1. ROOF SLOPE IS LIMITED PER THE REQUIREMENTS OF FBC SECTION 1507.4.2.
2. DESIGN OF SUBSTRATE IS BY OTHERS AND NOT A PART OF THIS APPROVAL.
3. ALL PANEL SYSTEM PERIMETERS, PENETRATIONS, AND TRANSITIONS TO BE FLASHED AND SEALED PER THE REQUIREMENTS OF RAS 133.
4. THE 26 Ga. THICKNESS LISTED IS MINIMUM. THICKER PANELS ARE ALSO APPROVED.

| | | | |
|--|--|---|--|
| | SCOTT WOLTERS FL PE# 62354 | WOLTERS ENGINEERING (COA# 27194) 15211 97TH ROAD N WEST PALM BEACH, FL 33412 (561) 225-1982 | PH: (772) 247-2465 FAX: (772) 247-2466 PH: (239) 265-1638 EMAIL: info@dynamicmetal.net |
| | DYNAMIC METALS 2951 SE DOMINICA TERRACE STUART, FL 34997 2177 ANDREWS LANE FT. MYERS, FL 33912 www.dynamicmetal.net | DWG: 17SSL19 SHEET: 1/1 | 2023 CODE UPDATE 457 SUBMITTAL 10/14/24 10/14/22 |