


**DYNAMIC CLASS 1500 24 Ga. or 22 Ga. GALVALUME
1 1/2" MECHANICAL SEAM x 12", 16", or 20" WIDE ROOF PANEL
OVER 1/2" PLYWOOD**

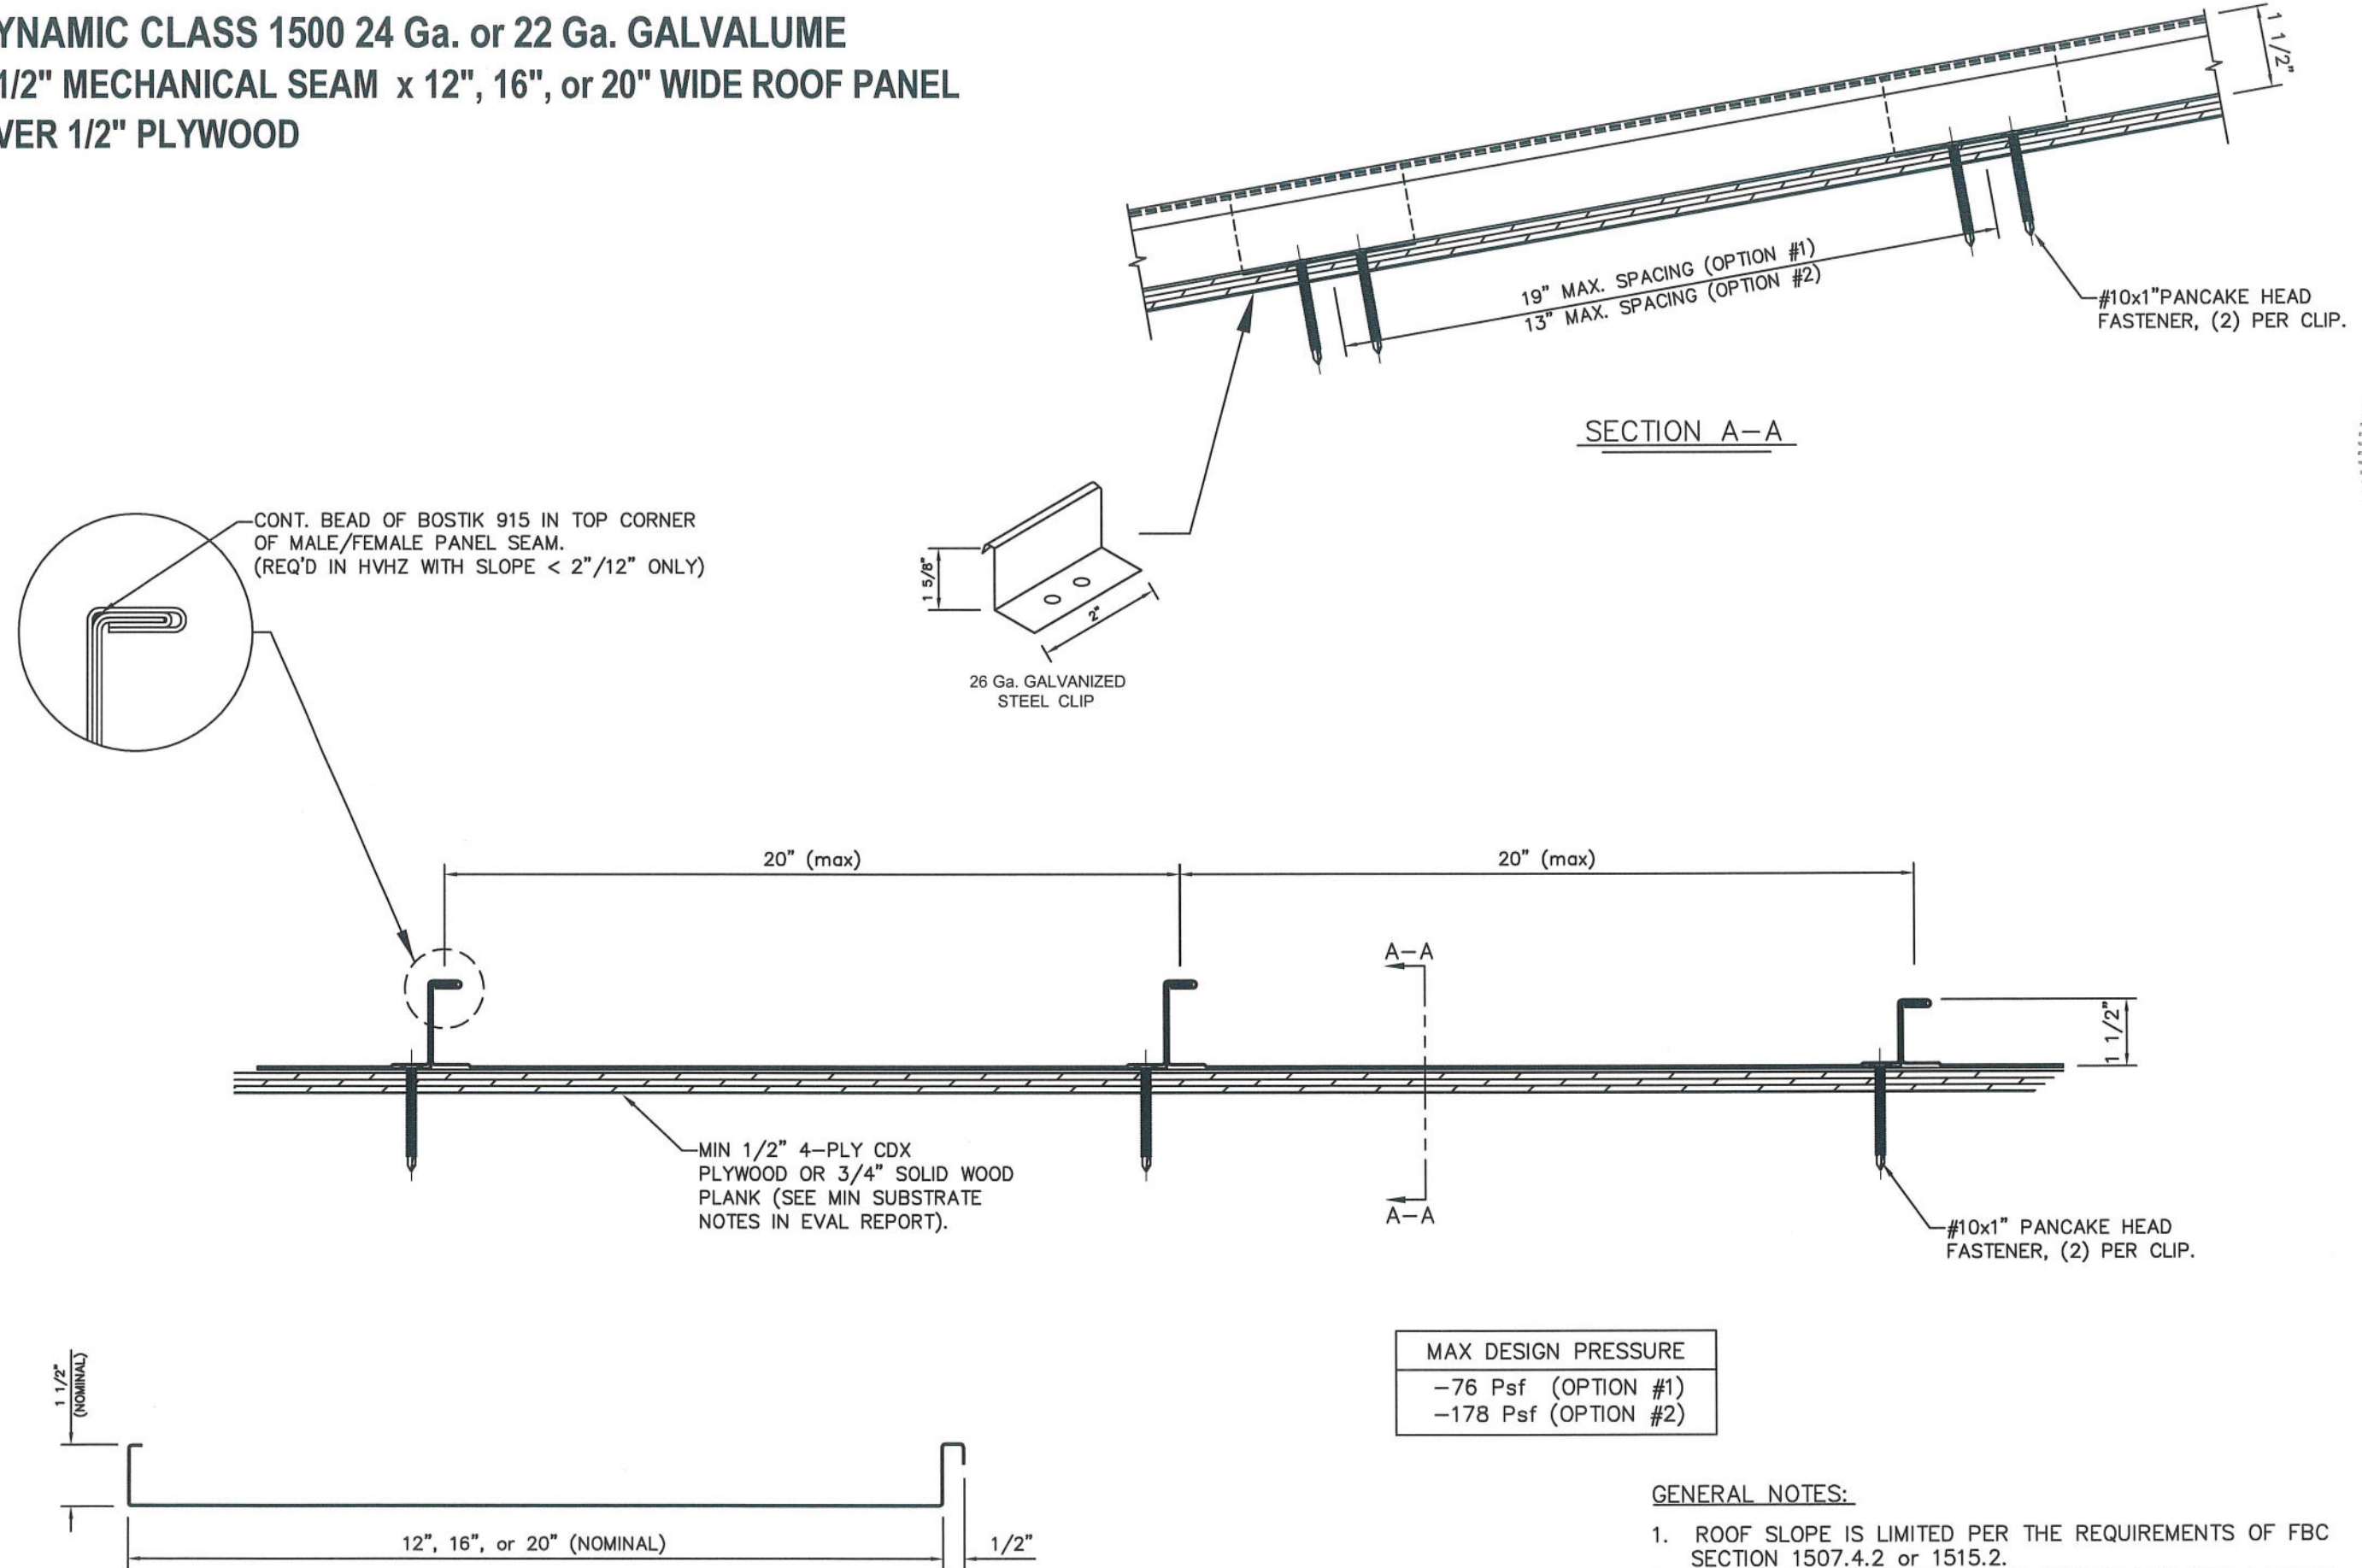

PANEL PROFILE

SECTION A-A

MAX DESIGN PRESSURE

–76 Psf (OPTION #1)
–178 Psf (OPTION #2)

GENERAL NOTES:

1. ROOF SLOPE IS LIMITED PER THE REQUIREMENTS OF FBC SECTION 1507.4.2 or 1515.2.
2. DESIGN OF SUBSTRATE IS BY OTHERS AND NOT A PART OF THIS APPROVAL.
3. ALL PANEL SYSTEM PERIMETERS, PENETRATIONS, AND TRANSITIONS TO BE FLASHED AND SEALED PER THE REQUIREMENTS OF RAS 133.



SCOTT WOLTERS
FL PE# 62354

WOLTERS ENGINEERING
(COA# 27194)
15211 97TH ROAD N
WEST PALM BEACH, FL 33411
(561) 225-1982

DYNAMIC METALS

PH: (772) 247-2403
FAX: (772) 247-2466

PH: (239) 265-1638

EMAIL: info@dynamicmetal.net

2951 SE DOMINICA TERRACE
STUART, FL 34997

2177 ANDREA LANE
EORT MYERS FL 33

www.dynamicmetal.net



DWG:
1524MS20-HZ
SHEET: 1 / 1