


DYNAMIC CLASS 1700 26 Ga, 24 Ga, or 22 Ga. GALVALUME
1 1/2" SNAPLOCK x 11", 15", or 19" WIDE ROOF PANEL
OVER 1/2" PLYWOOD

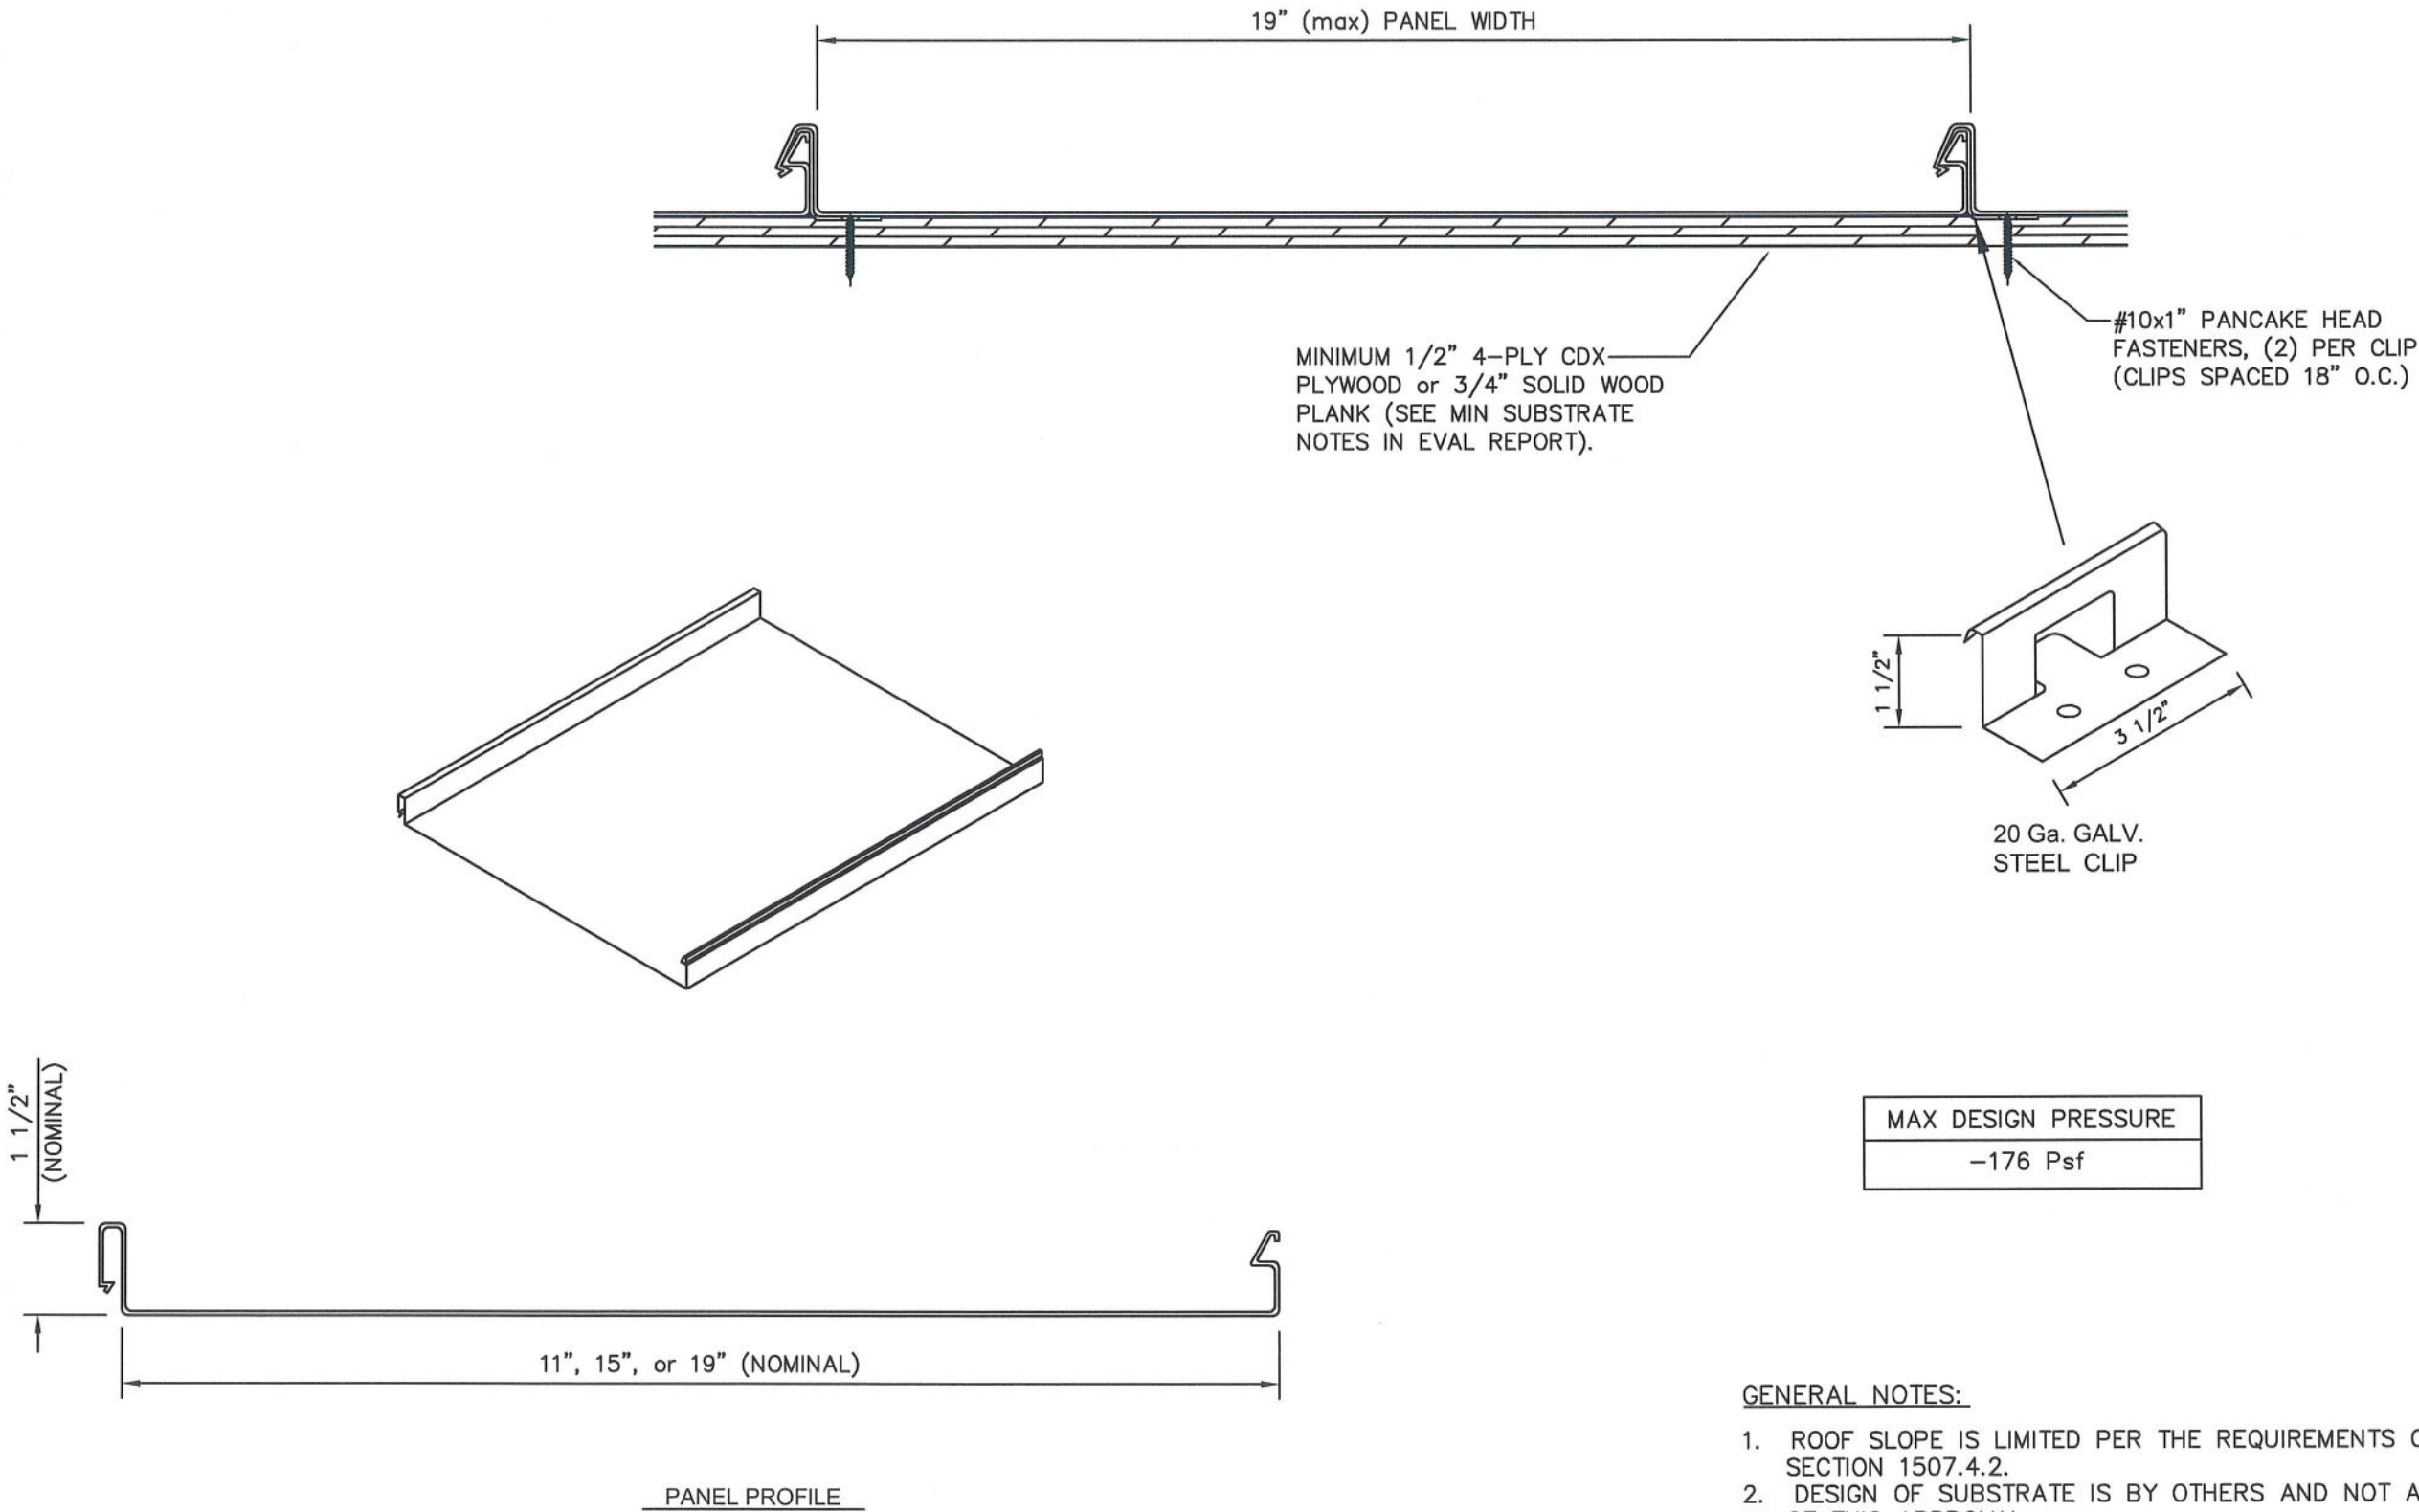

- GENERAL NOTES:
1. ROOF SLOPE IS LIMITED PER THE REQUIREMENTS OF FBC SECTION 1507.4.2.
 2. DESIGN OF SUBSTRATE IS BY OTHERS AND NOT A PART OF THIS APPROVAL.
 3. ALL PANEL SYSTEM PERIMETERS, PENETRATIONS, AND TRANSITIONS TO BE FLASHED AND SEALED PER THE REQUIREMENTS OF RAS 133.



DWG: 17SSL19
SHEET: 1/1

DYNAMIC METALS

2951 SE DOMINICA TERRACE
STUART, FL 34997

PH: (772) 247-2465
FAX: (772) 247-2466

2177 ANDREA LANE
FORT MYERS, FL 33912

PH: (239) 265-1638

EMAIL: info@dynamicmetal.net

SCOTT WOLTERS
FL PE# 62354

WOLTERS ENGINEERING
(COA# 27194)
15211 97TH ROAD N
WEST PALM BEACH, FL 33413
(561) 225-1982



REV#	DATE	PRINTS ISSUED FOR
1	2/17/24	2023 CODE UPDATE
1	10/14/22	1ST SUBMITTAL