


DYNAMIC CLASS 1750 0.032", 0.040", or 0.050" ALUMINUM  
1 3/4" SNAPLOCK x 12", 14", 16", or 18" WIDE ROOF PANEL  
OVER 1/2" PLYWOOD

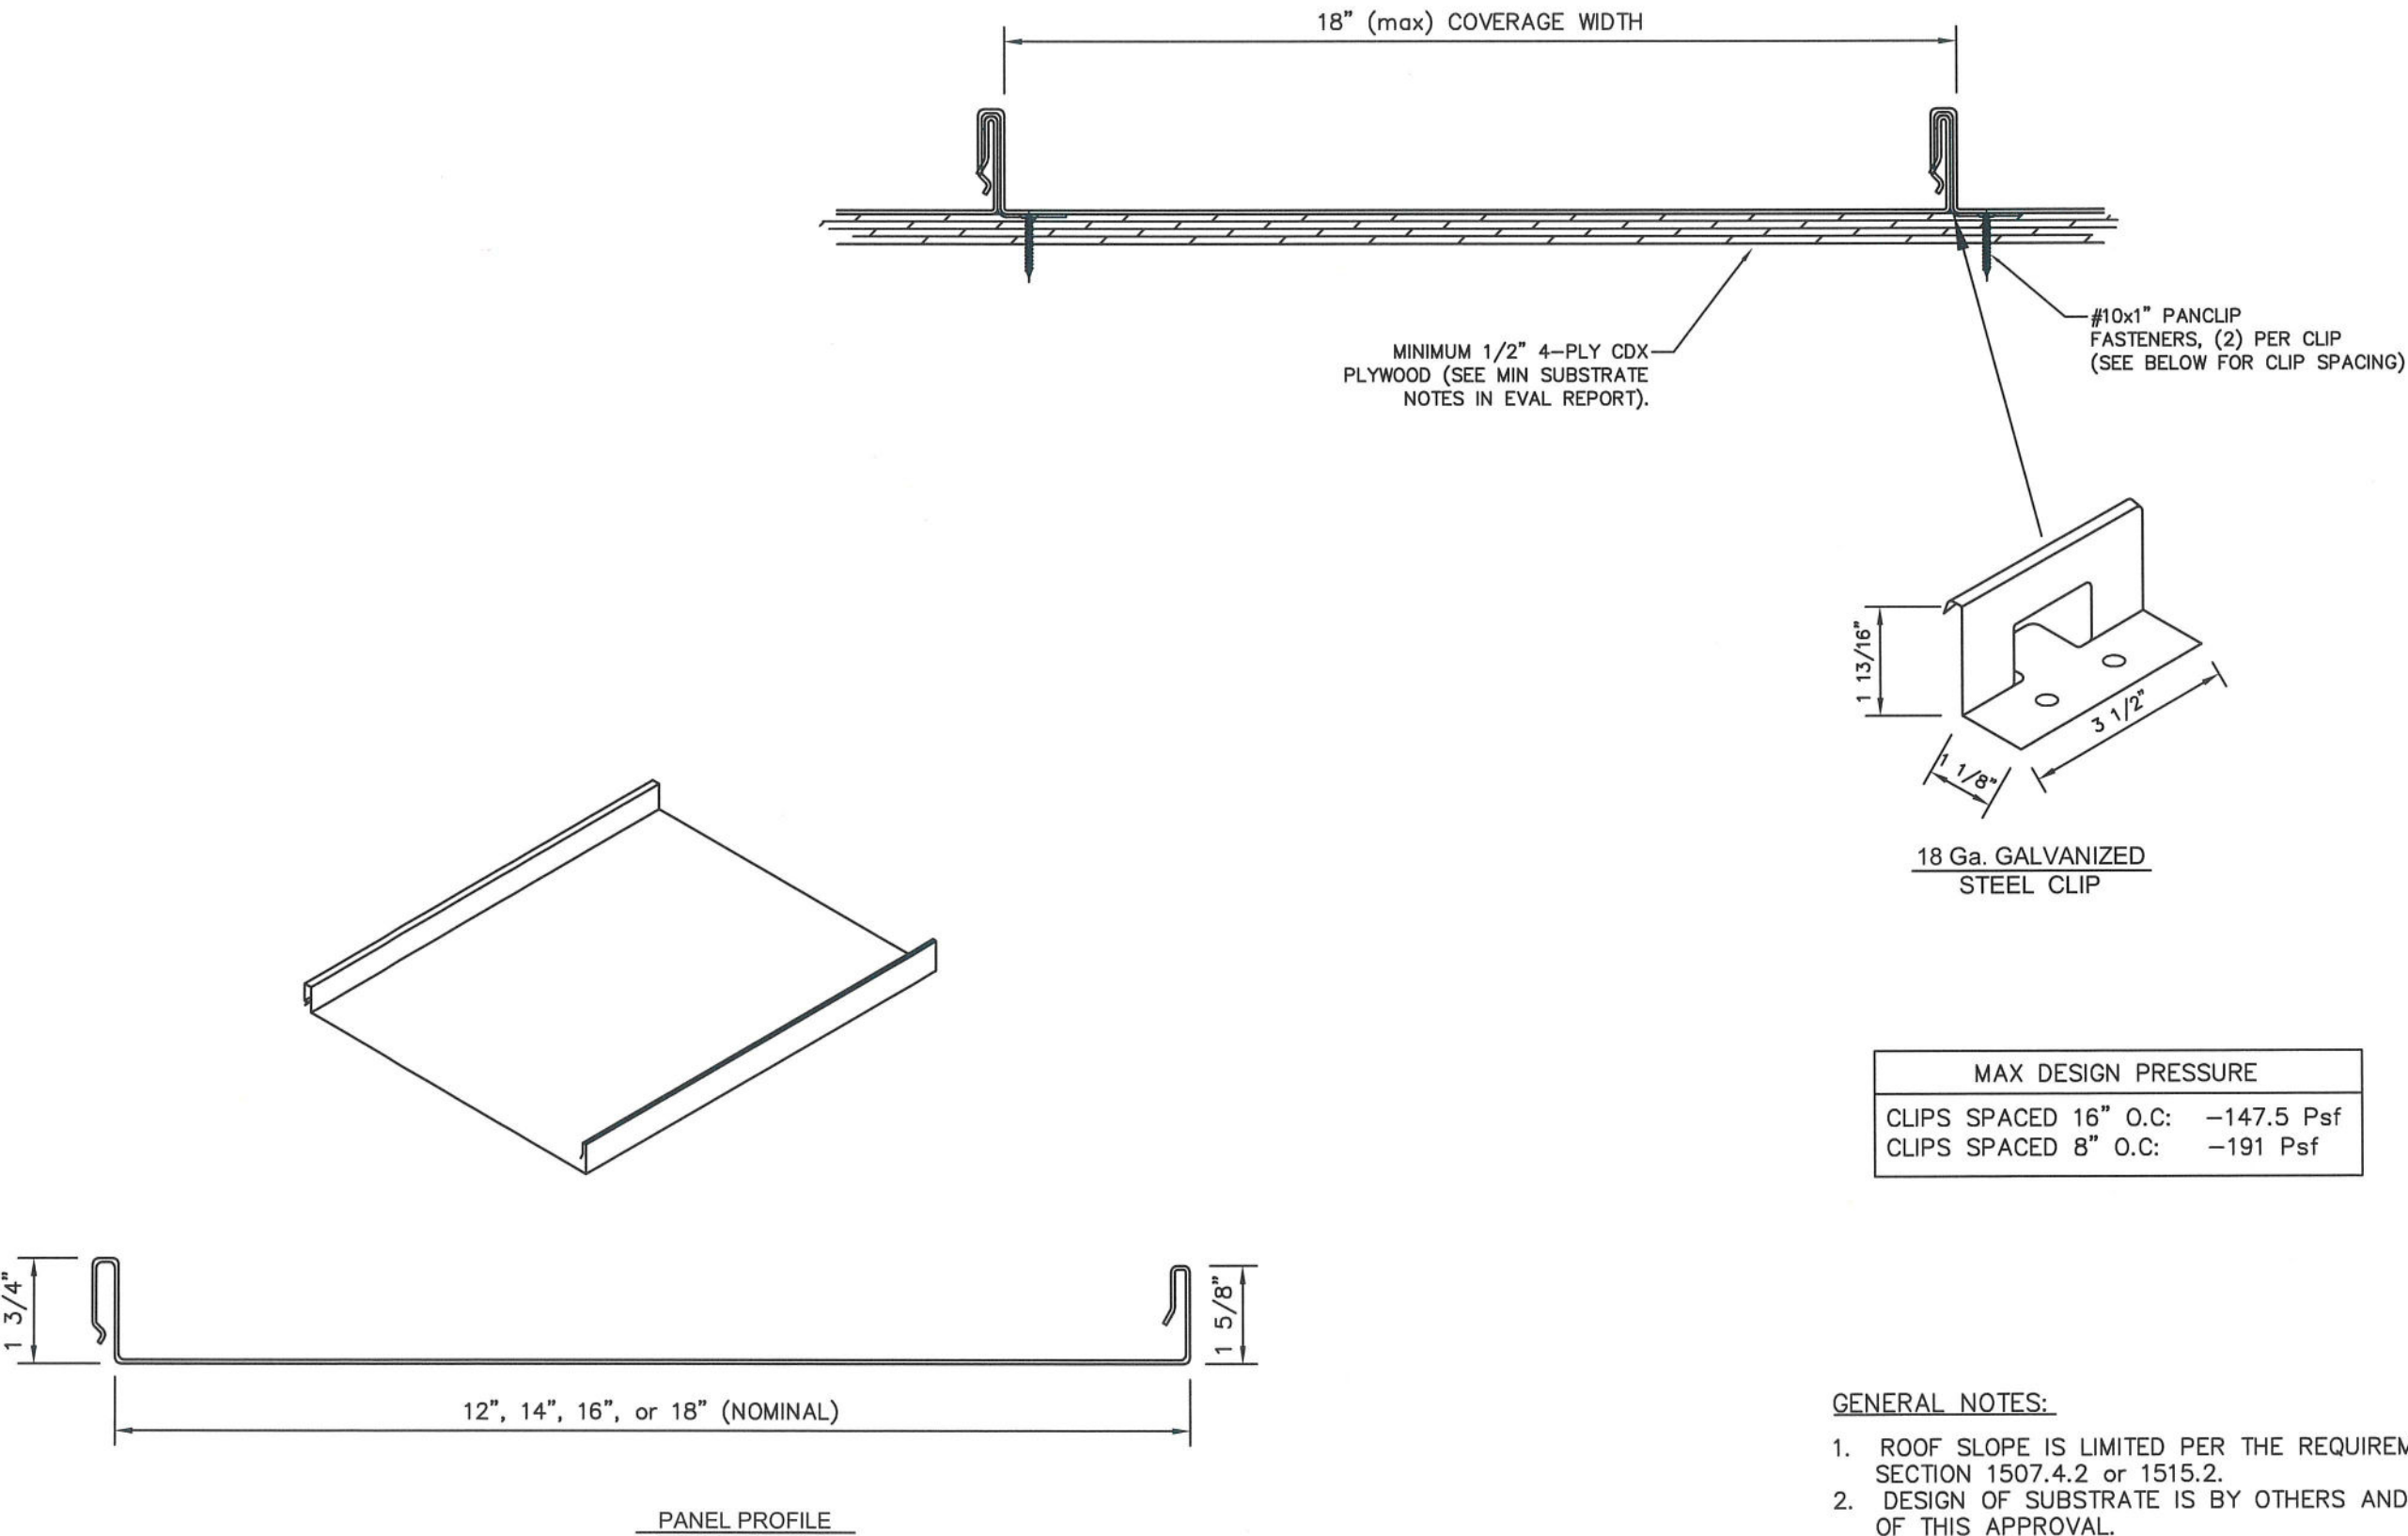

- GENERAL NOTES:
1. ROOF SLOPE IS LIMITED PER THE REQUIREMENTS OF FBC SECTION 1507.4.2 or 1515.2.
  2. DESIGN OF SUBSTRATE IS BY OTHERS AND NOT A PART OF THIS APPROVAL.
  3. ALL PANEL SYSTEM PERIMETERS, PENETRATIONS, AND TRANSITIONS TO BE FLASHED AND SEALED PER THE REQUIREMENTS OF RAS 133.

DYNAMIC METALS

2951 SE DOMINICA TERRACE  
STUART, FL 34997  
PH: (772) 247-2465  
FAX: (772) 247-2466  
2177 ANDREA LANE  
FORT MYERS, FL 33912  
PH: (239) 265-1638  
www.dynamicmetal.net



DWG:  
17ASL18-HZ  
SHEET:  
1/1



SCOTT WOLTERS  
FL PE# 62354  
WOLTERS ENGINEERING  
(COA# 27194)  
15211 97TH ROAD N  
WEST PALM BEACH, FL 33412  
(561) 225-1982

| REV. | DATE     | REV. | DATE     |
|------|----------|------|----------|
| 1    | 2/17/24  | 1    | 2/17/24  |
| 2    | 10/14/22 | 2    | 10/14/22 |
