


DYNAMIC CLASS 2000 0.032", 0.040", or 0.050" ALUMINUM
2" MECHANICAL SEAM x 12", 14", 16", or 18" WIDE ROOF PANEL
OVER 1/2" PLYWOOD

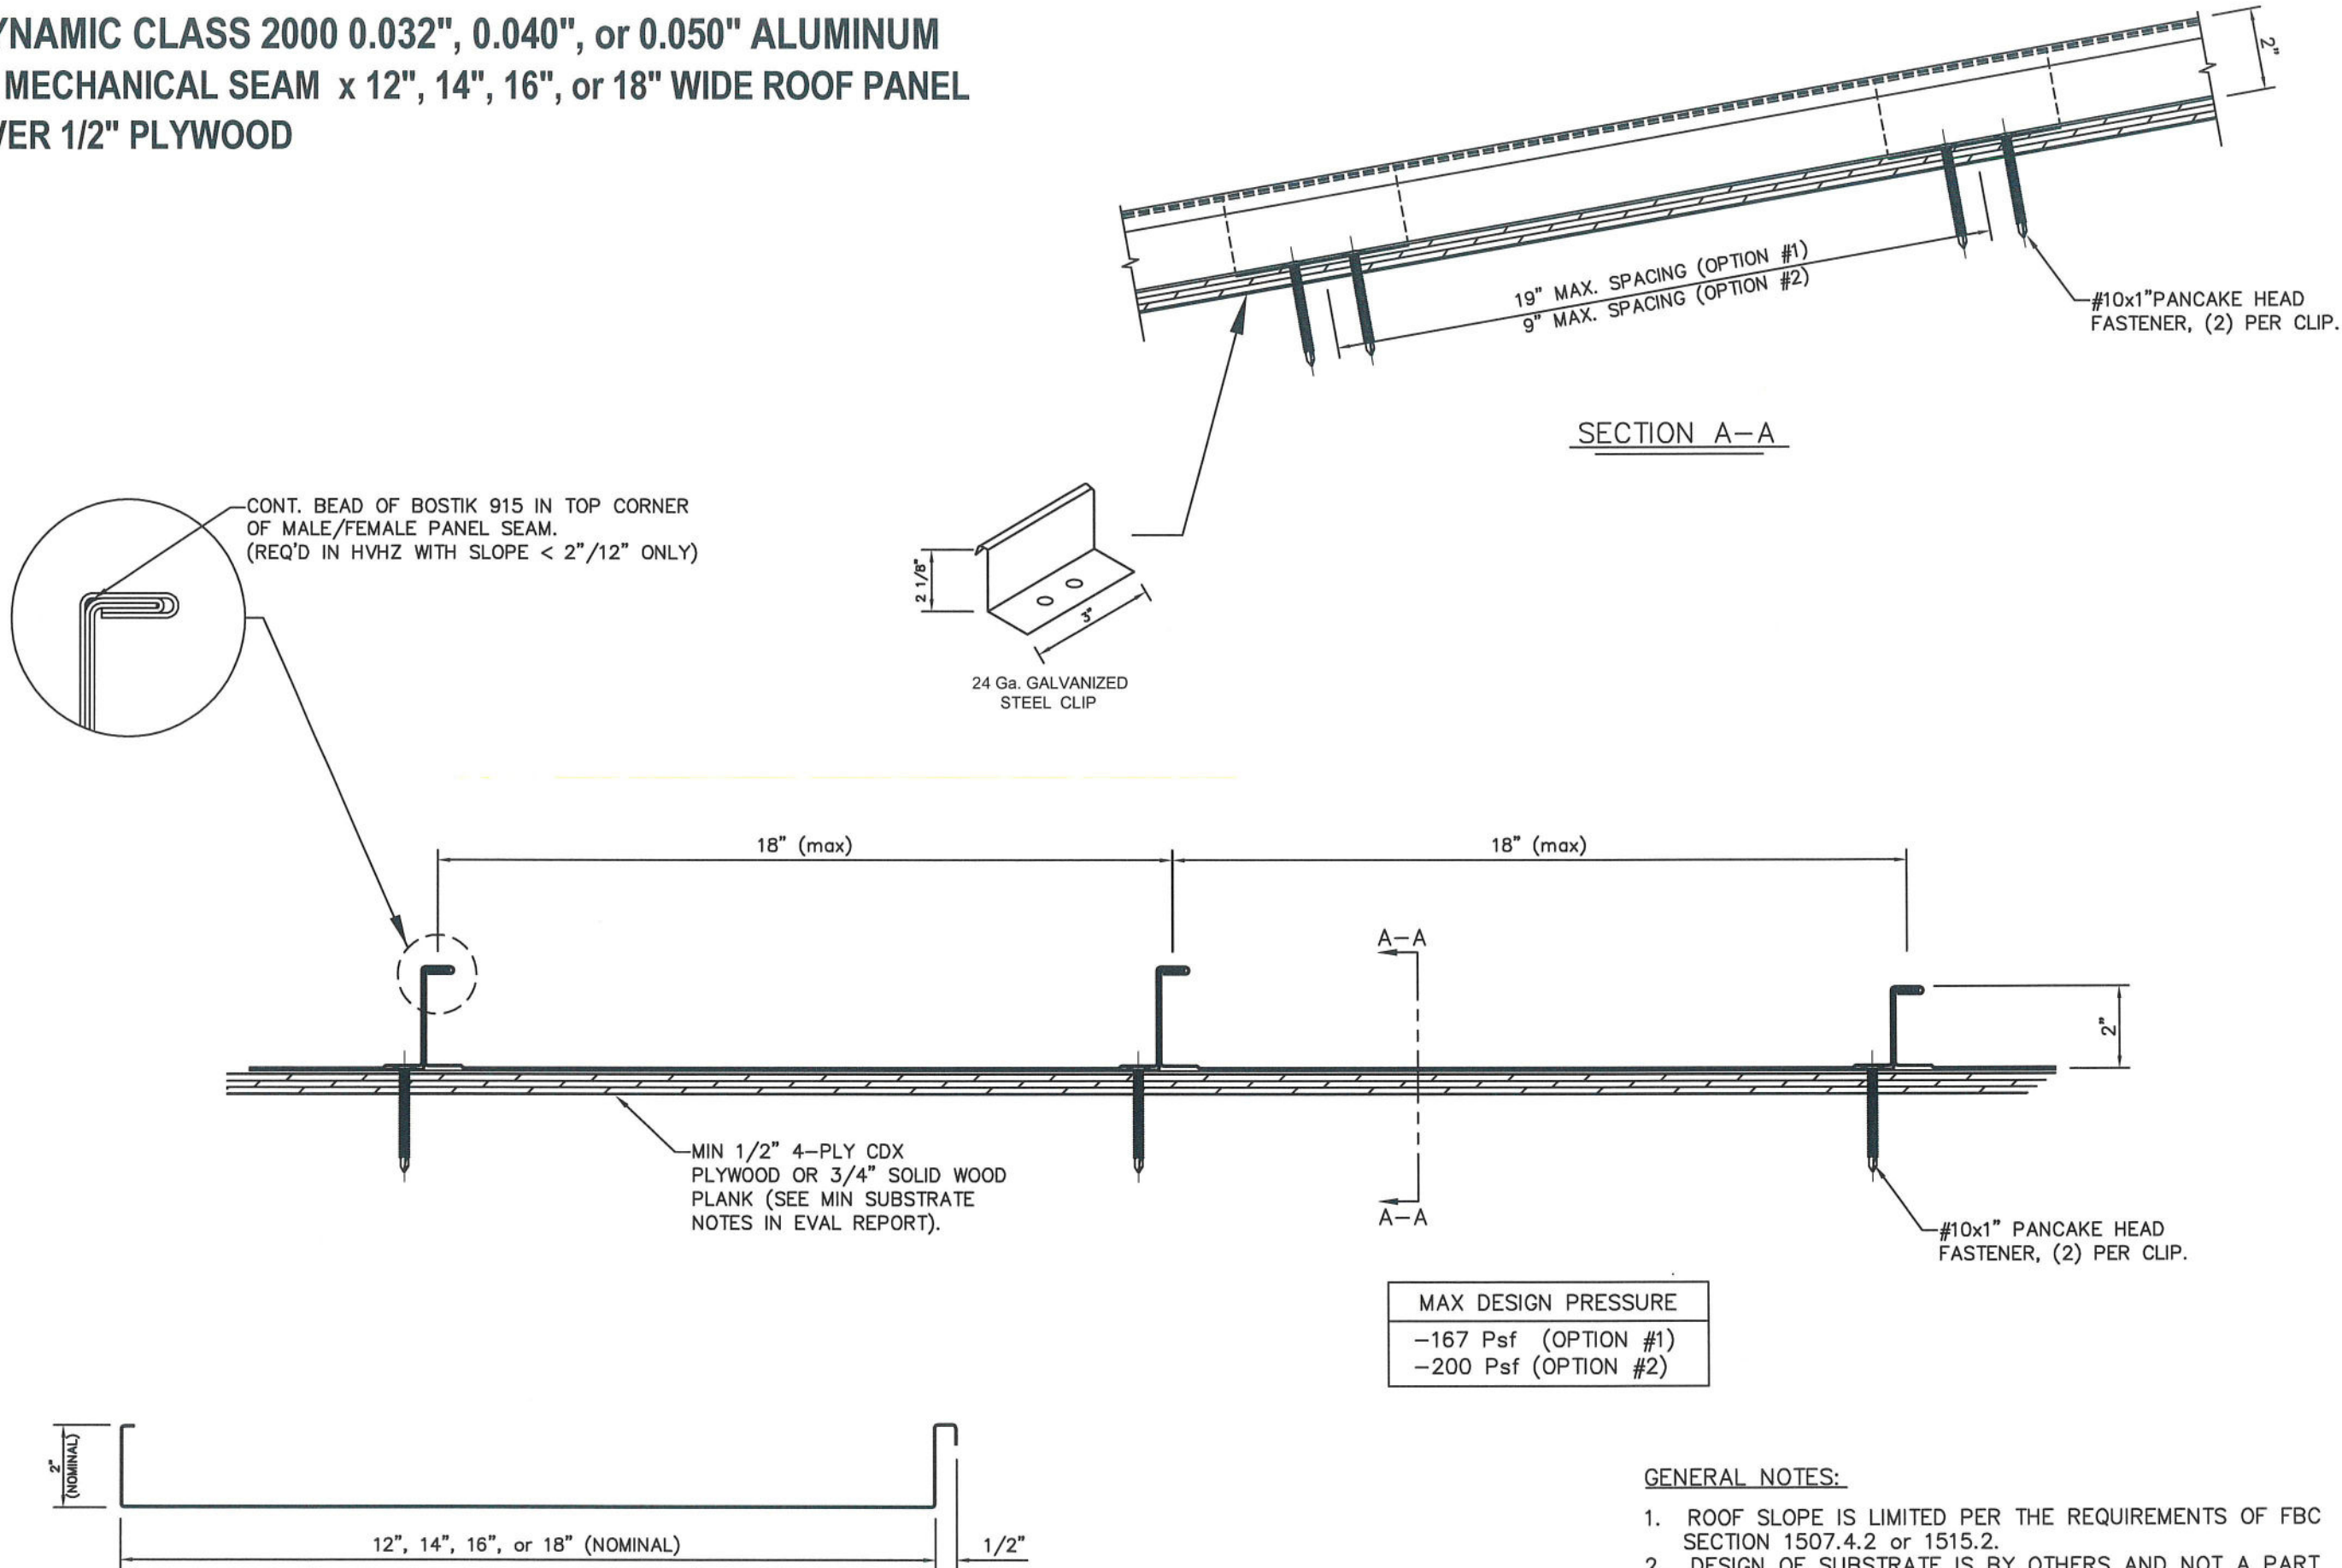

- GENERAL NOTES:
1. ROOF SLOPE IS LIMITED PER THE REQUIREMENTS OF FBC SECTION 1507.4.2 or 1515.2.
 2. DESIGN OF SUBSTRATE IS BY OTHERS AND NOT A PART OF THIS APPROVAL.
 3. ALL PANEL SYSTEM PERIMETERS, PENETRATIONS, AND TRANSITIONS TO BE FLASHED AND SEALED PER THE REQUIREMENTS OF RAS 133.

REV.	DATE	DESCRIPTION
1	2/17/24	2023 CODE UPDATE
1	10/14/22	1ST SUBMITTAL

PRINTS ISSUED FOR REV.#

SCOTT WOLTERS
FL PE# 62354

WOLTERS ENGINEERING
(COA# 27194)
15211 97TH ROAD N
WEST PALM BEACH, FL 33412
(561) 225-1982

DYNAMIC METALS

2951 SE DOMINICA TERRACE
STUART, FL 34997

2177 ANDREA LANE
FORT MYERS, FL 33912

PH: (772) 247-2465
FAX: (772) 247-2466
PH: (239) 265-1638

EMAIL: info@dynamicmetal.net

www.dynamicmetal.net

DWG: 2AMS18-HZ
SHEET: 1/1