


DYNAMIC CLASS 1000 26 Ga, 24 Ga, or 22 Ga. GALVALUME
1" NAILSTRIP x 12", 14", or 16" WIDE ROOF PANEL
OVER 1/2" PLYWOOD

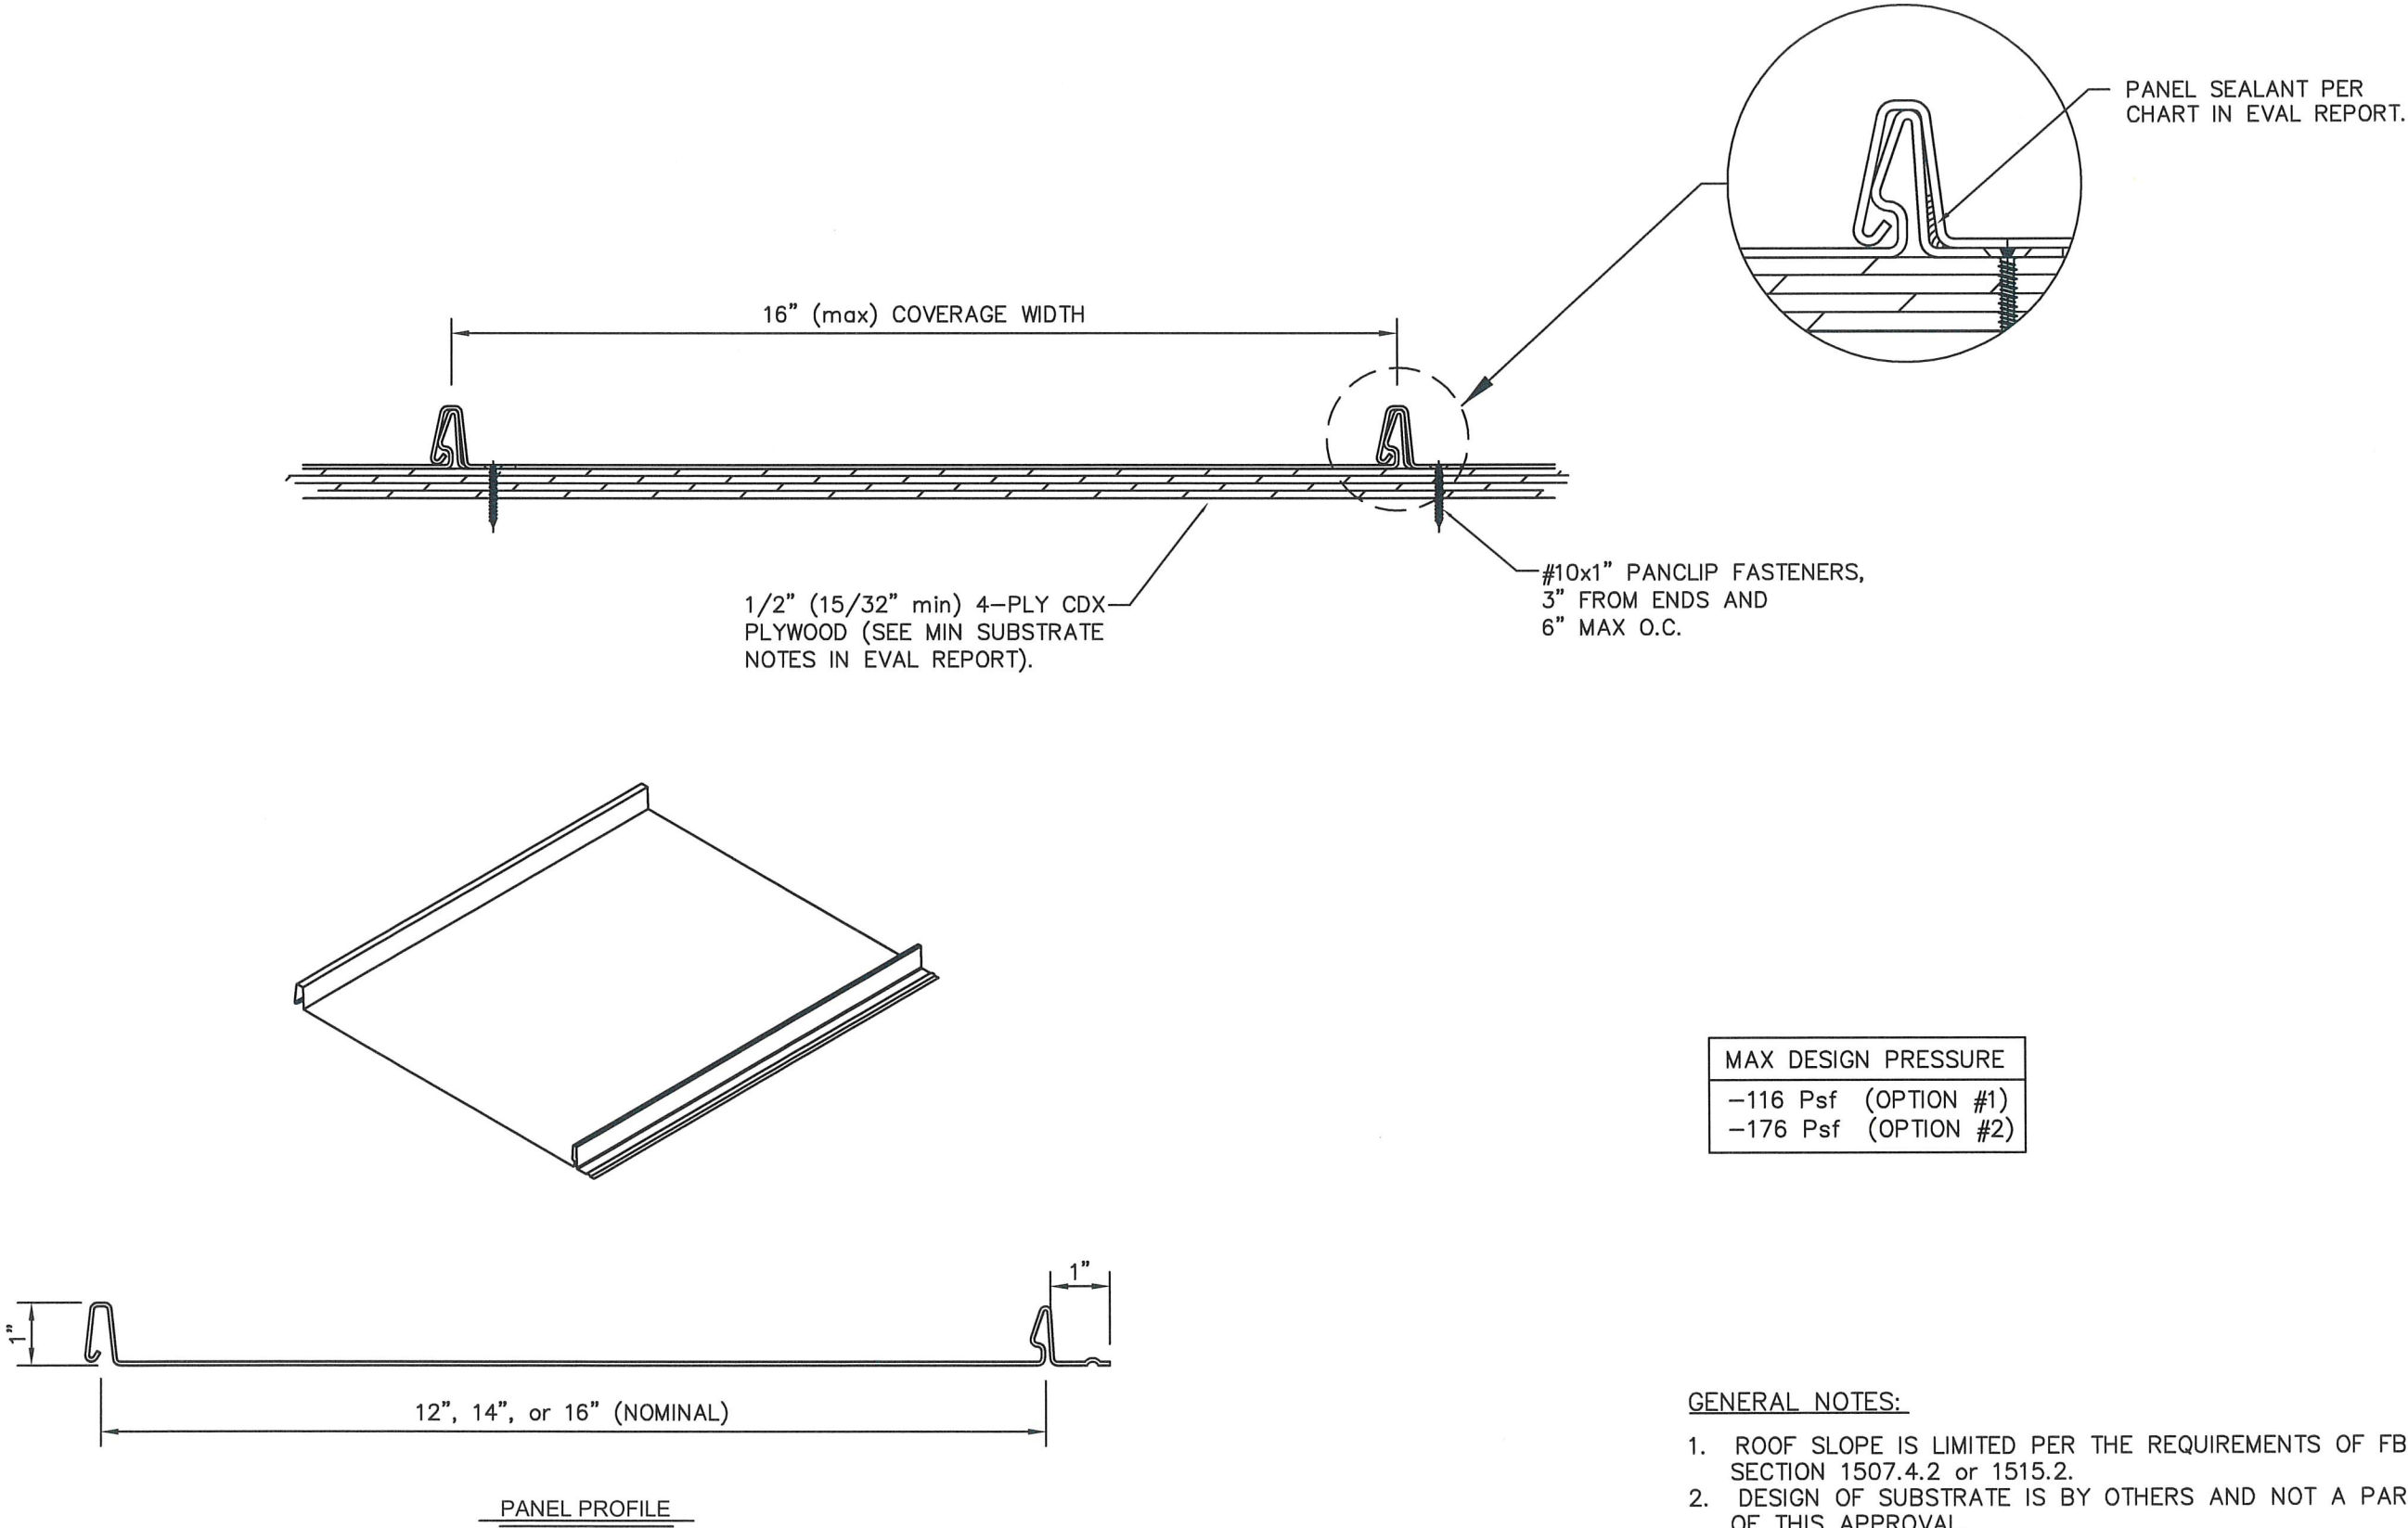

- GENERAL NOTES:
1. ROOF SLOPE IS LIMITED PER THE REQUIREMENTS OF FBC SECTION 1507.4.2 or 1515.2.
 2. DESIGN OF SUBSTRATE IS BY OTHERS AND NOT A PART OF THIS APPROVAL.
 3. ALL PANEL SYSTEM PERIMETERS, PENETRATIONS, AND TRANSITIONS TO BE FLASHED AND SEALED PER THE REQUIREMENTS OF RAS 133.



DYNAMIC METALS

2951 SE DOMINICA TERRACE
STUART, FL 34997
PH: (772) 247-2465
FAX: (772) 247-2466

2177 ANDREA LANE
FORT MYERS, FL 33912
PH: (239) 265-1638
EMAIL: info@dynamicmetal.net
www.dynamicmetal.net

SCOTT WOLTERS
FL PE# 62354

WOLTERS ENGINEERING
(COA# 27194)
15211 97TH ROAD N
WEST PALM BEACH, FL 33413
(561) 225-1982

SEAL: 

REV#	DATE	DESCRIPTION
1	2/17/24	2023 CODE UPDATE
1	10/14/22	1ST SUBMITTAL
		PRINTS ISSUED FOR

DWG: 1SNS16-HZ
SHEET: 1/1