


DYNAMIC CLASS 1700 0.032", 0.040", or 0.050" ALUMINUM
1 1/2" SNAPLOCK x 11", 15", or 19" WIDE ROOF PANEL
OVER 1/2" PLYWOOD

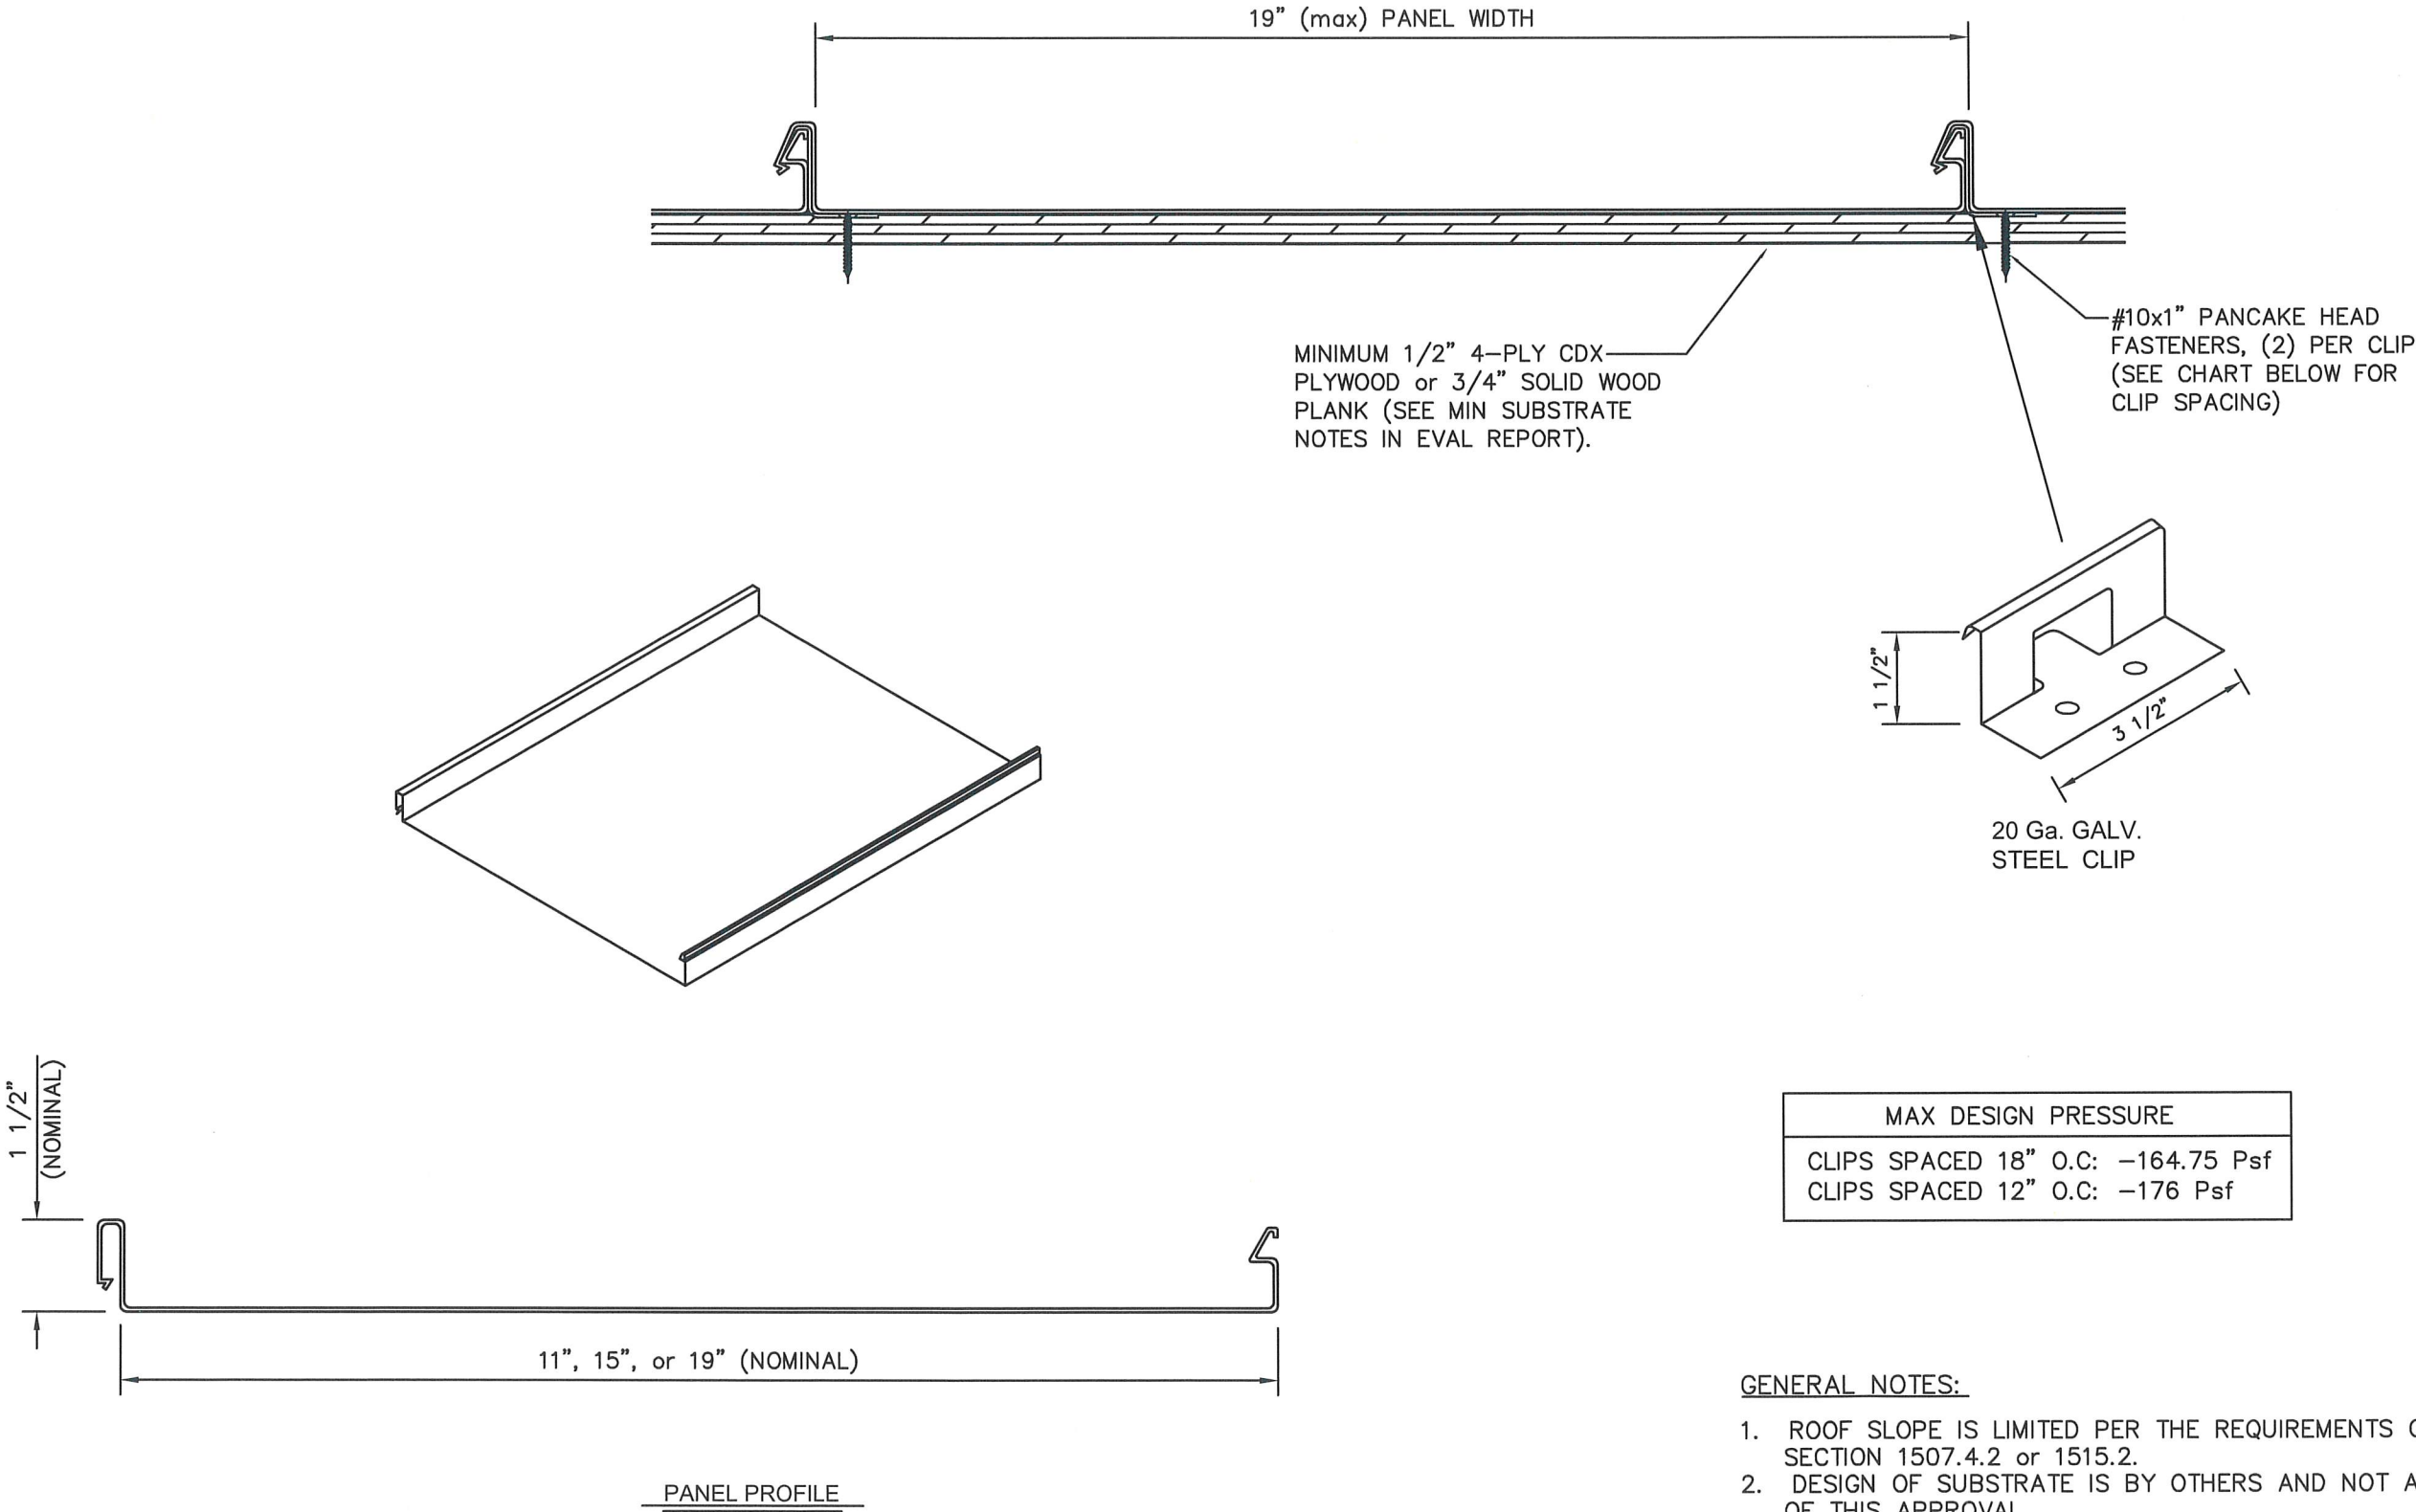

- GENERAL NOTES:
1. ROOF SLOPE IS LIMITED PER THE REQUIREMENTS OF FBC SECTION 1507.4.2 or 1515.2.
 2. DESIGN OF SUBSTRATE IS BY OTHERS AND NOT A PART OF THIS APPROVAL.
 3. ALL PANEL SYSTEM PERIMETERS, PENETRATIONS, AND TRANSITIONS TO BE FLASHED AND SEALED PER THE REQUIREMENTS OF RAS 133.



DWG: 17ASL19-HZ
SHEET: 1/1

DYNAMIC METALS

2951 SE DOMINICA TERRACE
STUART, FL 34997
PH: (772) 247-2465
FAX: (772) 247-2466

2177 ANDREA LANE
FORT MYERS, FL 33912
PH: (239) 265-1638
EMAIL: info@dynamicmetal.net
www.dynamicmetal.net

SCOTT WOLTERS
FL PE# 62354

WOLTERS ENGINEERING
(COA# 27194)
15211 97TH ROAD N 33412
WEST PALM BEACH, FL 33412
(561) 225-1982

STATE OF FLORIDA
FEB 17 2024
PROFESSIONAL ENGINEER
No. 62354

REV#	ISSUED FOR	DATE
1	2023 CODE UPDATE	2/17/24
1	1ST SUBMITTAL	10/14/22