


DYNAMIC CLASS 1750 24 Ga. or 22 Ga. GALVALUME
1 3/4" SNAPLOCK x 12", 14", 16", or 18" WIDE ROOF PANEL
OVER 1/2" PLYWOOD

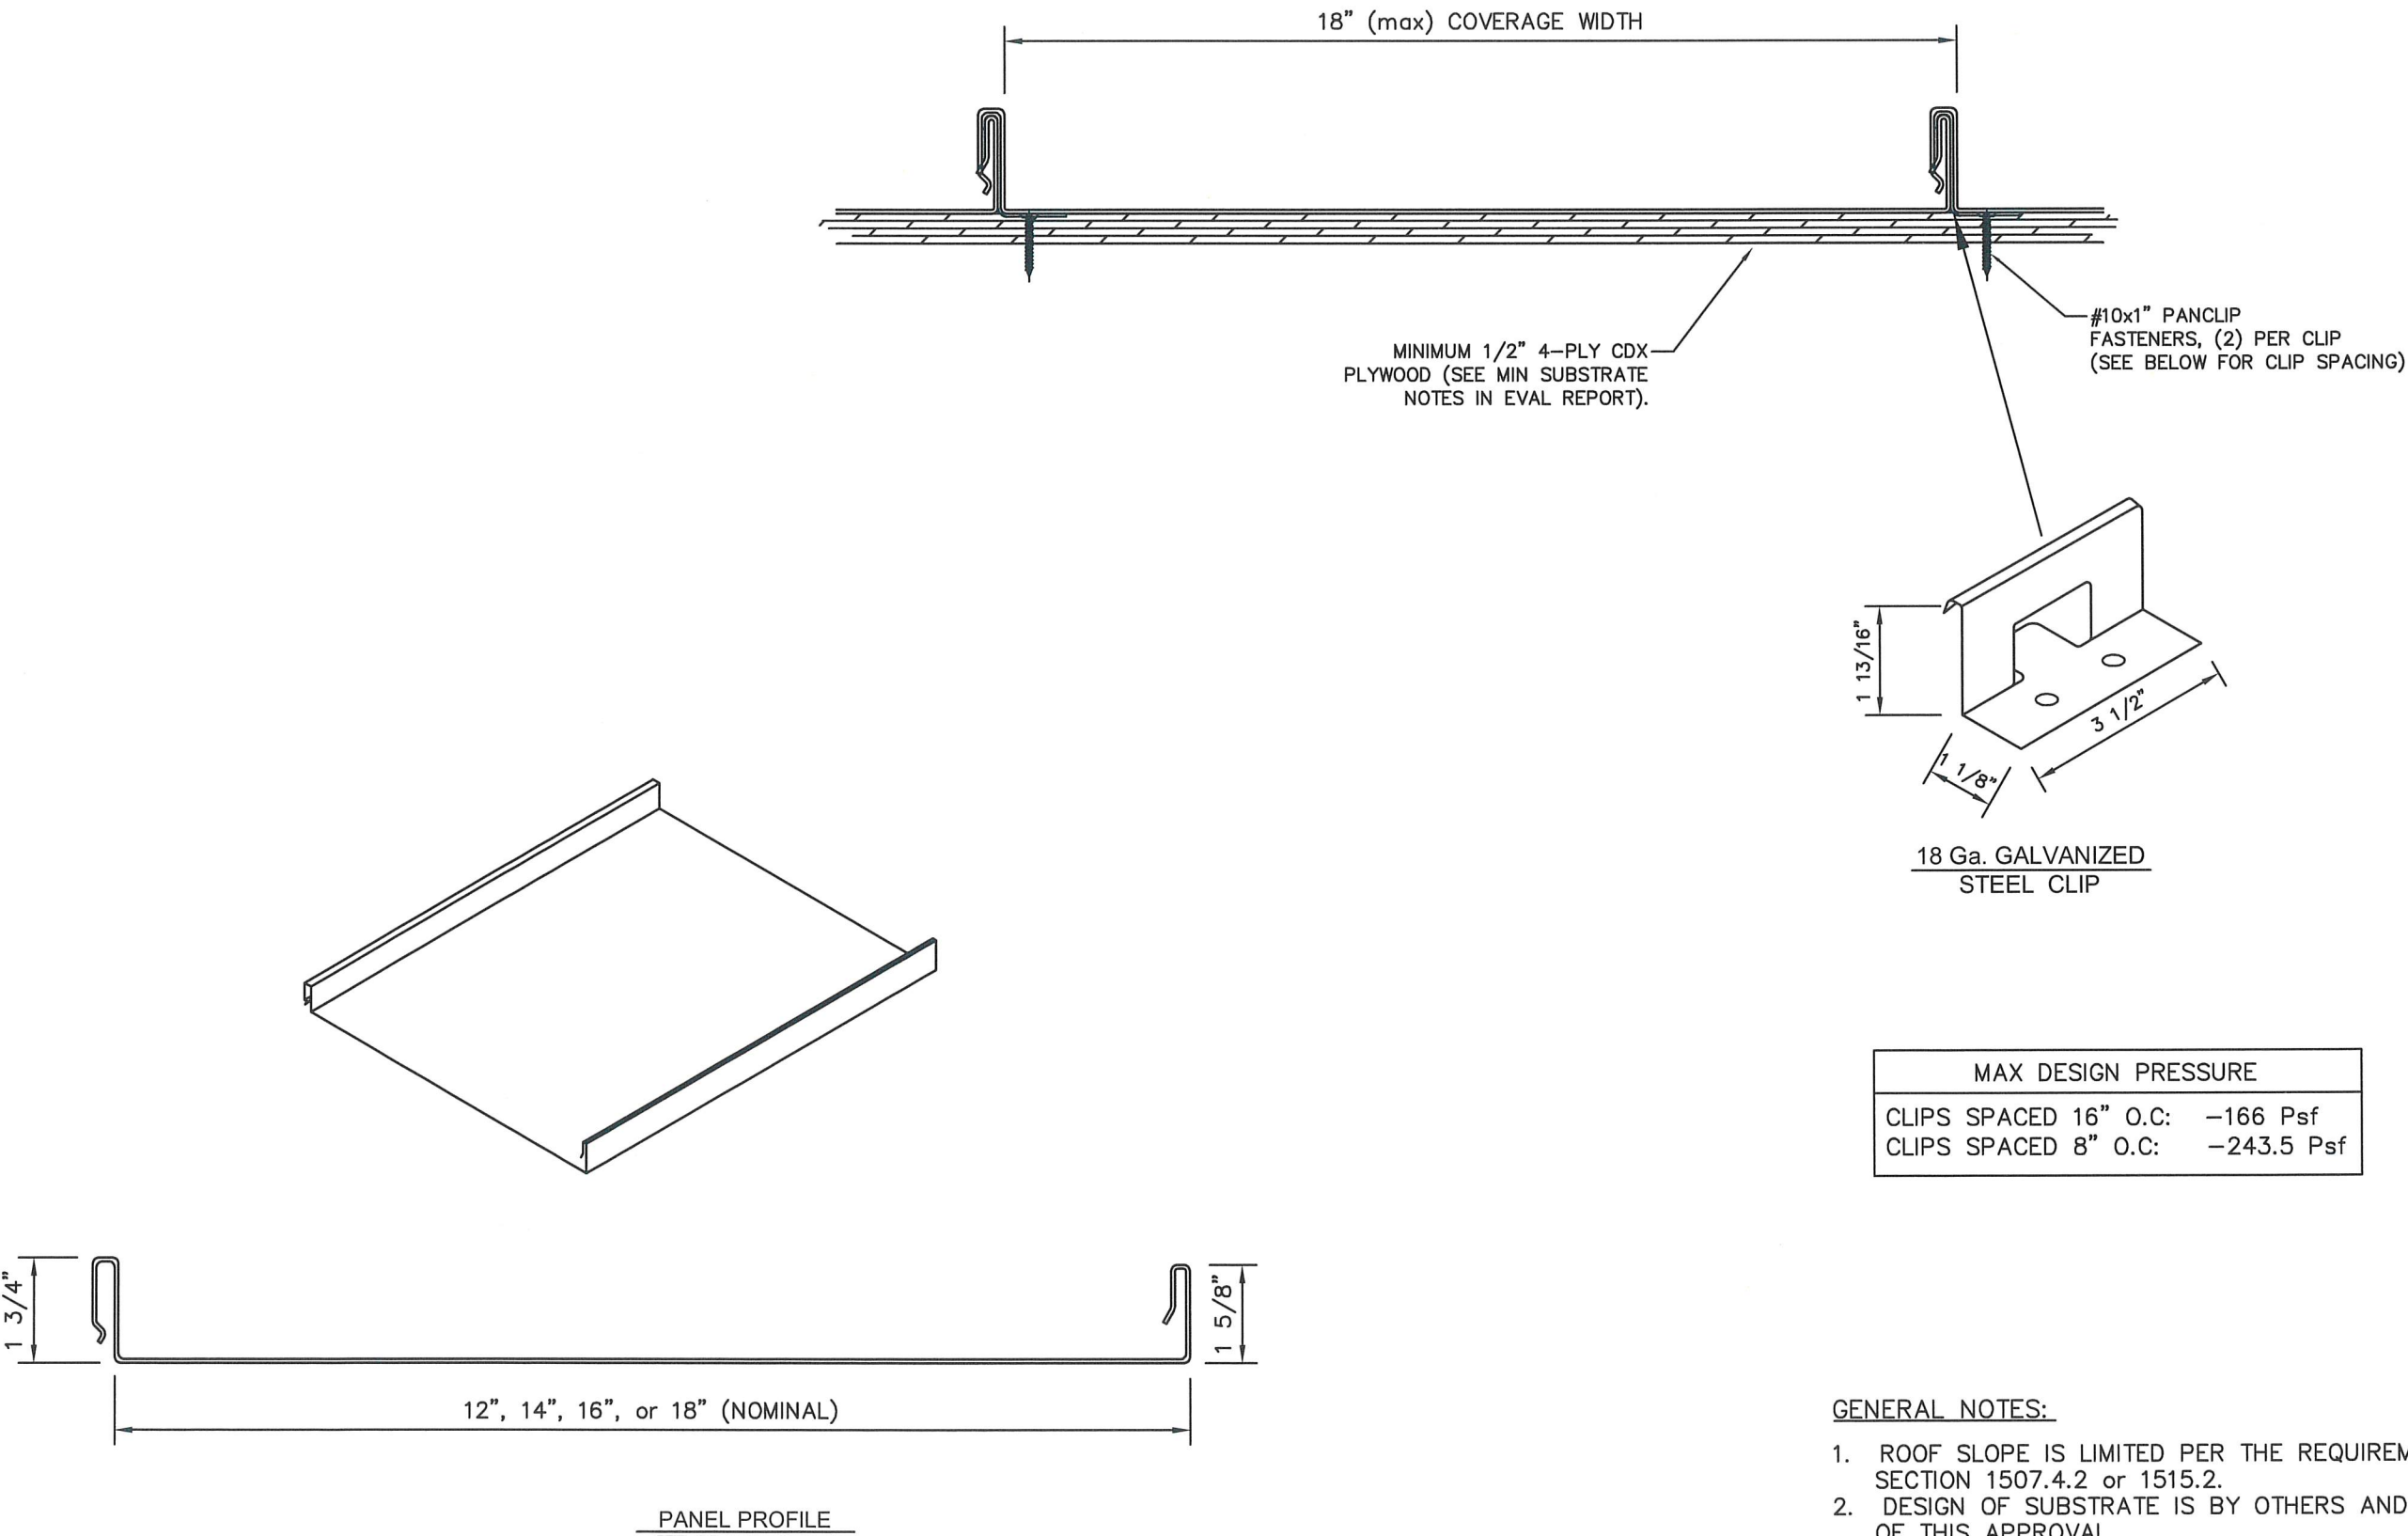

- GENERAL NOTES:
1. ROOF SLOPE IS LIMITED PER THE REQUIREMENTS OF FBC SECTION 1507.4.2 or 1515.2.
 2. DESIGN OF SUBSTRATE IS BY OTHERS AND NOT A PART OF THIS APPROVAL.
 3. ALL PANEL SYSTEM PERIMETERS, PENETRATIONS, AND TRANSITIONS TO BE FLASHED AND SEALED PER THE REQUIREMENTS OF RAS 133.


DYNAMIC METALS

2951 SE DOMINICA TERRACE
STUART, FL 34997
2177 ANDREA LANE
FORT MYERS, FL 33912
PH: (772) 247-2465
FAX: (772) 247-2466
PH: (239) 265-1638
www.dynamicmetal.net



DWG:
17SSL18-HZ
SHEET:

SCOTT WOLTERS
FL PE# 62354
WOLTERS ENGINEERING
(COA# 27194)
15211 97TH ROAD N
WEST PALM BEACH, FL 33412
(561) 225-1982

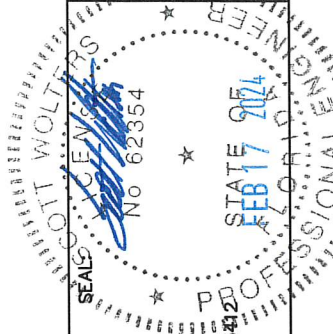

DATE	10/14/22
REV.#	1
PRINTS ISSUED FOR	2023 CODE UPDATE
TEST SUBMITTAL	1
2023 CODE UPDATE	1
2/17/24	2/17/24