

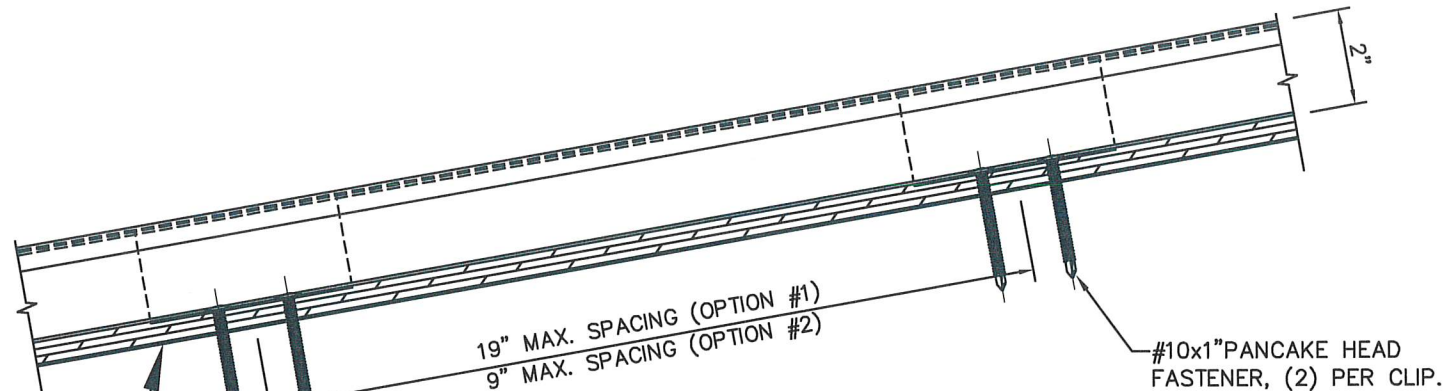
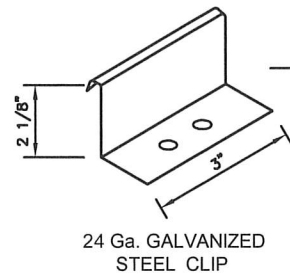



DYNAMIC CLASS 2000 0.032", 0.040", or 0.050" ALUMINUM
2" MECHANICAL SEAM x 12", 14", 16", or 18" WIDE ROOF PANEL
OVER 1/2" PLYWOOD

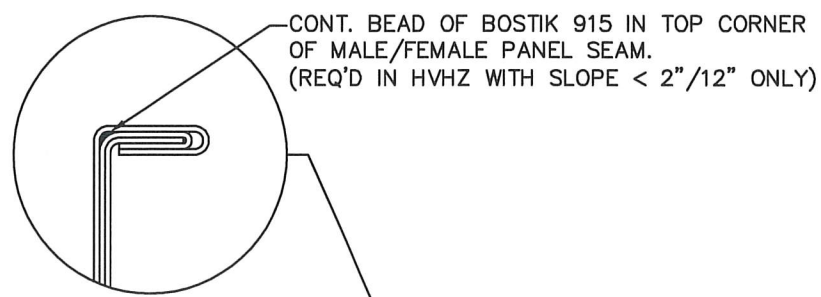

SECTION A-A

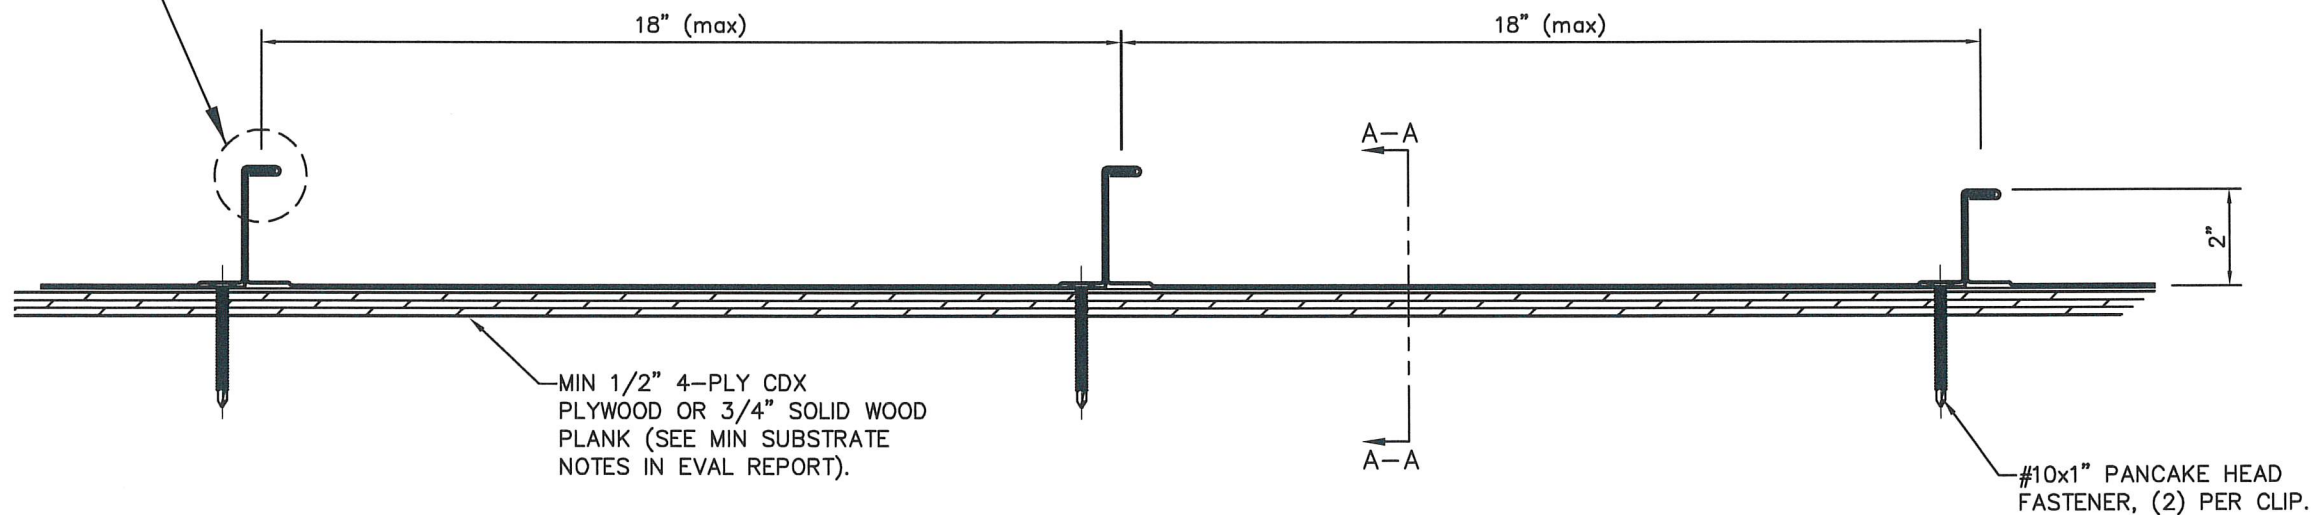

MAX DESIGN PRESSURE
-167 Psf (OPTION #1)
-200 Psf (OPTION #2)

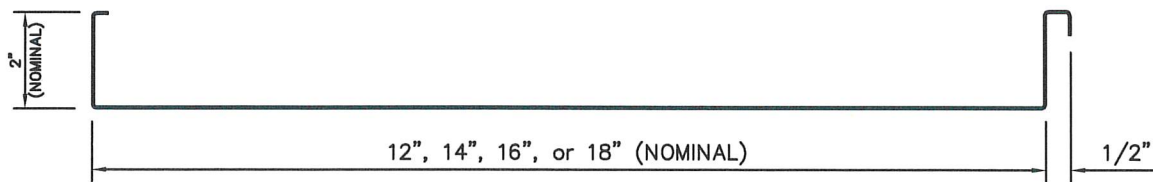

PANEL PROFILE

- GENERAL NOTES:
1. ROOF SLOPE IS LIMITED PER THE REQUIREMENTS OF FBC SECTION 1507.4.2 or 1515.2.
 2. DESIGN OF SUBSTRATE IS BY OTHERS AND NOT A PART OF THIS APPROVAL.
 3. ALL PANEL SYSTEM PERIMETERS, PENETRATIONS, AND TRANSITIONS TO BE FLASHED AND SEALED PER THE REQUIREMENTS OF RAS 133.

SCOTT WOLTERS FL PE# 62354	WOLTERS ENGINEERING (COA# 27194) 15211 97TH ROAD N WEST PALM BEACH, FL 33412 (561) 225-1982	PH: (772) 247-2465 FAX: (772) 247-2466 PH: (239) 265-1638 EMAIL: info@dynamicmetal.net	2951 SE DOMINICA TERRACE STUART, FL 34997 2177 ANDREA LANE FORT MYERS, FL 33912 www.dynamicmetal.net
DYNAMIC METALS		DYNAMIC METALS	
DWG: 2AMS18-HZ		DWG: 2AMS18-HZ	
SHEET: 1/1		SHEET: 1/1	