


DYNAMIC CLASS 1000 0.032", 0.040", or 0.050" ALUMINUM
1" NAILSTRIP x 12", 14" or 16" WIDE ROOF PANEL
OVER 1/2" PLYWOOD

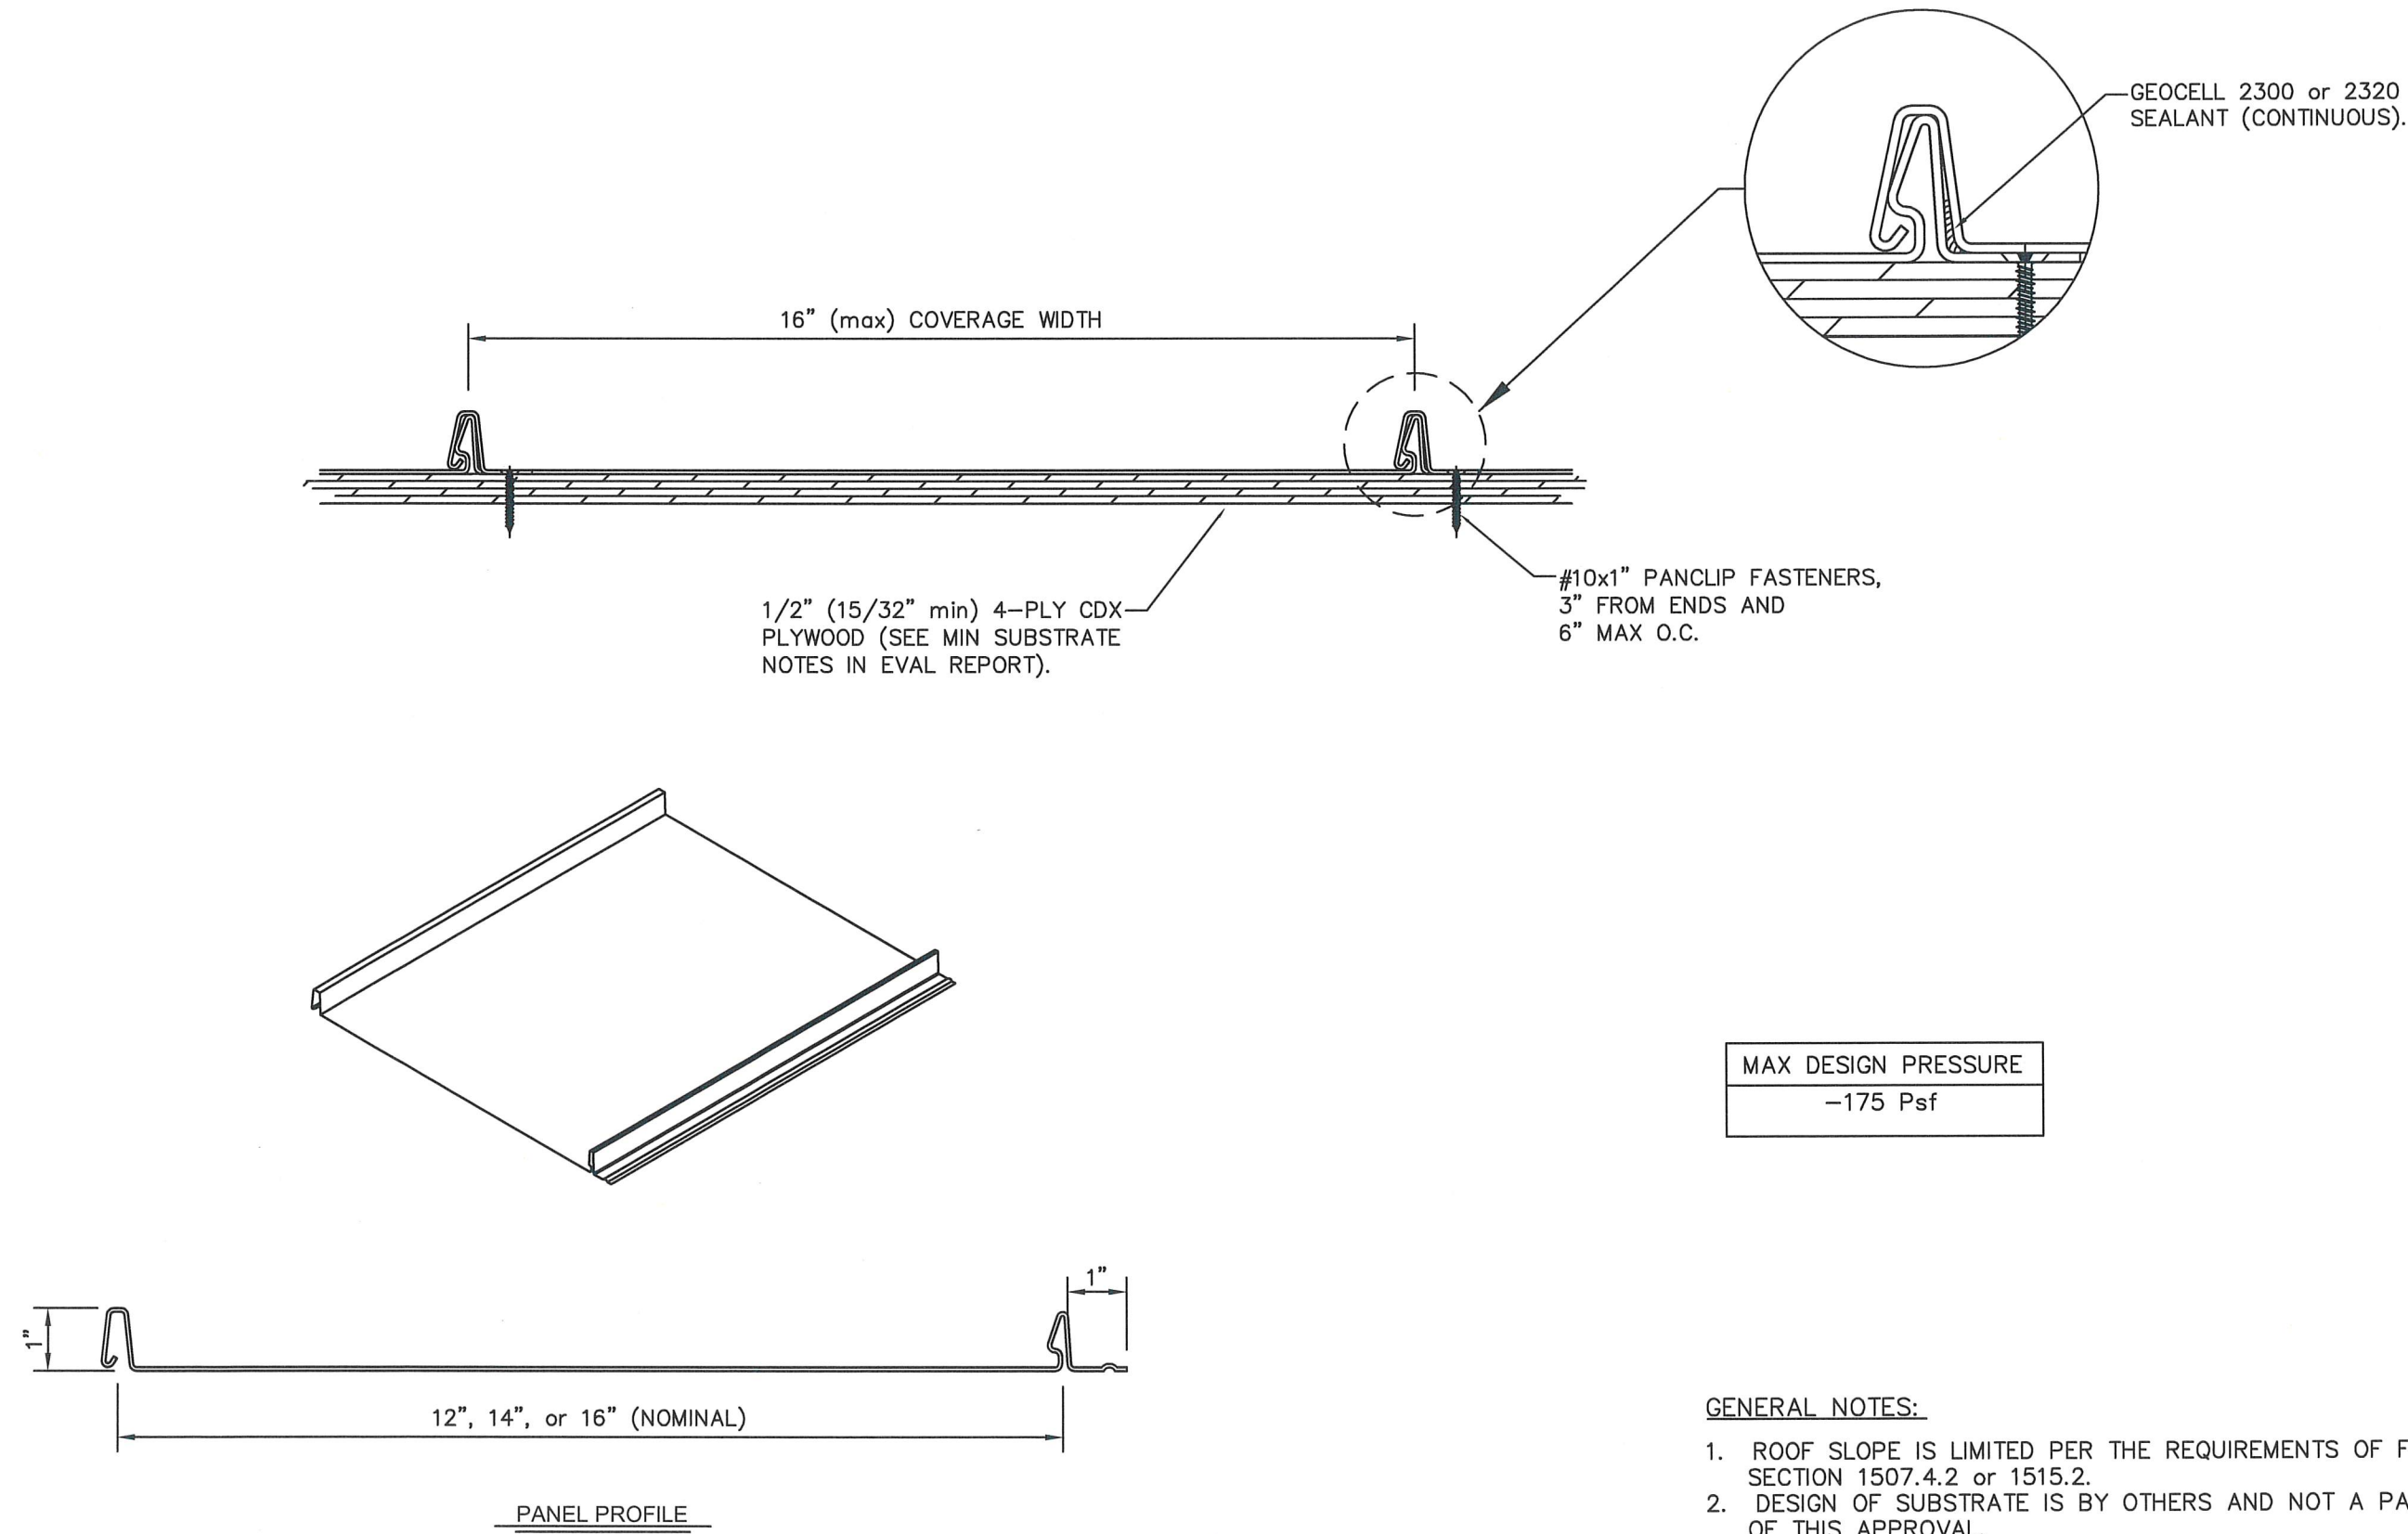

- GENERAL NOTES:
1. ROOF SLOPE IS LIMITED PER THE REQUIREMENTS OF FBC SECTION 1507.4.2 or 1515.2.
 2. DESIGN OF SUBSTRATE IS BY OTHERS AND NOT A PART OF THIS APPROVAL.
 3. ALL PANEL SYSTEM PERIMETERS, PENETRATIONS, AND TRANSITIONS TO BE FLASHED AND SEALED PER THE REQUIREMENTS OF RAS 133.

DYNAMIC METALS		PH: (772) 247-2465 FAX: (772) 247-2466 PH: (239) 265-1638		2951 SE DOMINICA TERRACE STUART, FL 34997		2177 ANDREA LANE FORT MYERS, FL 33912		www.dynamicmetal.net	
SCOTT WOLTERS FL PE# 62354		WOLTERS ENGINEERING (COA# 27194) 15211 97TH ROAD N WEST PALM BEACH, FL 33412 (561) 225-1982		SEAL: [Signature] No. 62354		STATE OF FLORIDA FEB 17 2024 PROFESSIONAL ENGINEER		2023 CODE UPDATE 1 2/17/24 1ST SUBMITTAL 10/14/22 PRINTS ISSUED FOR REV# DATE	

DWG: 1ANS16-HZ
SHEET: 1/1