


DYNAMIC CLASS 500 26 Ga. or 24 Ga. GALVALUME  
5V CRIMP x 20" or 24" WIDE ROOF PANEL  
OVER 1/2" PLYWOOD

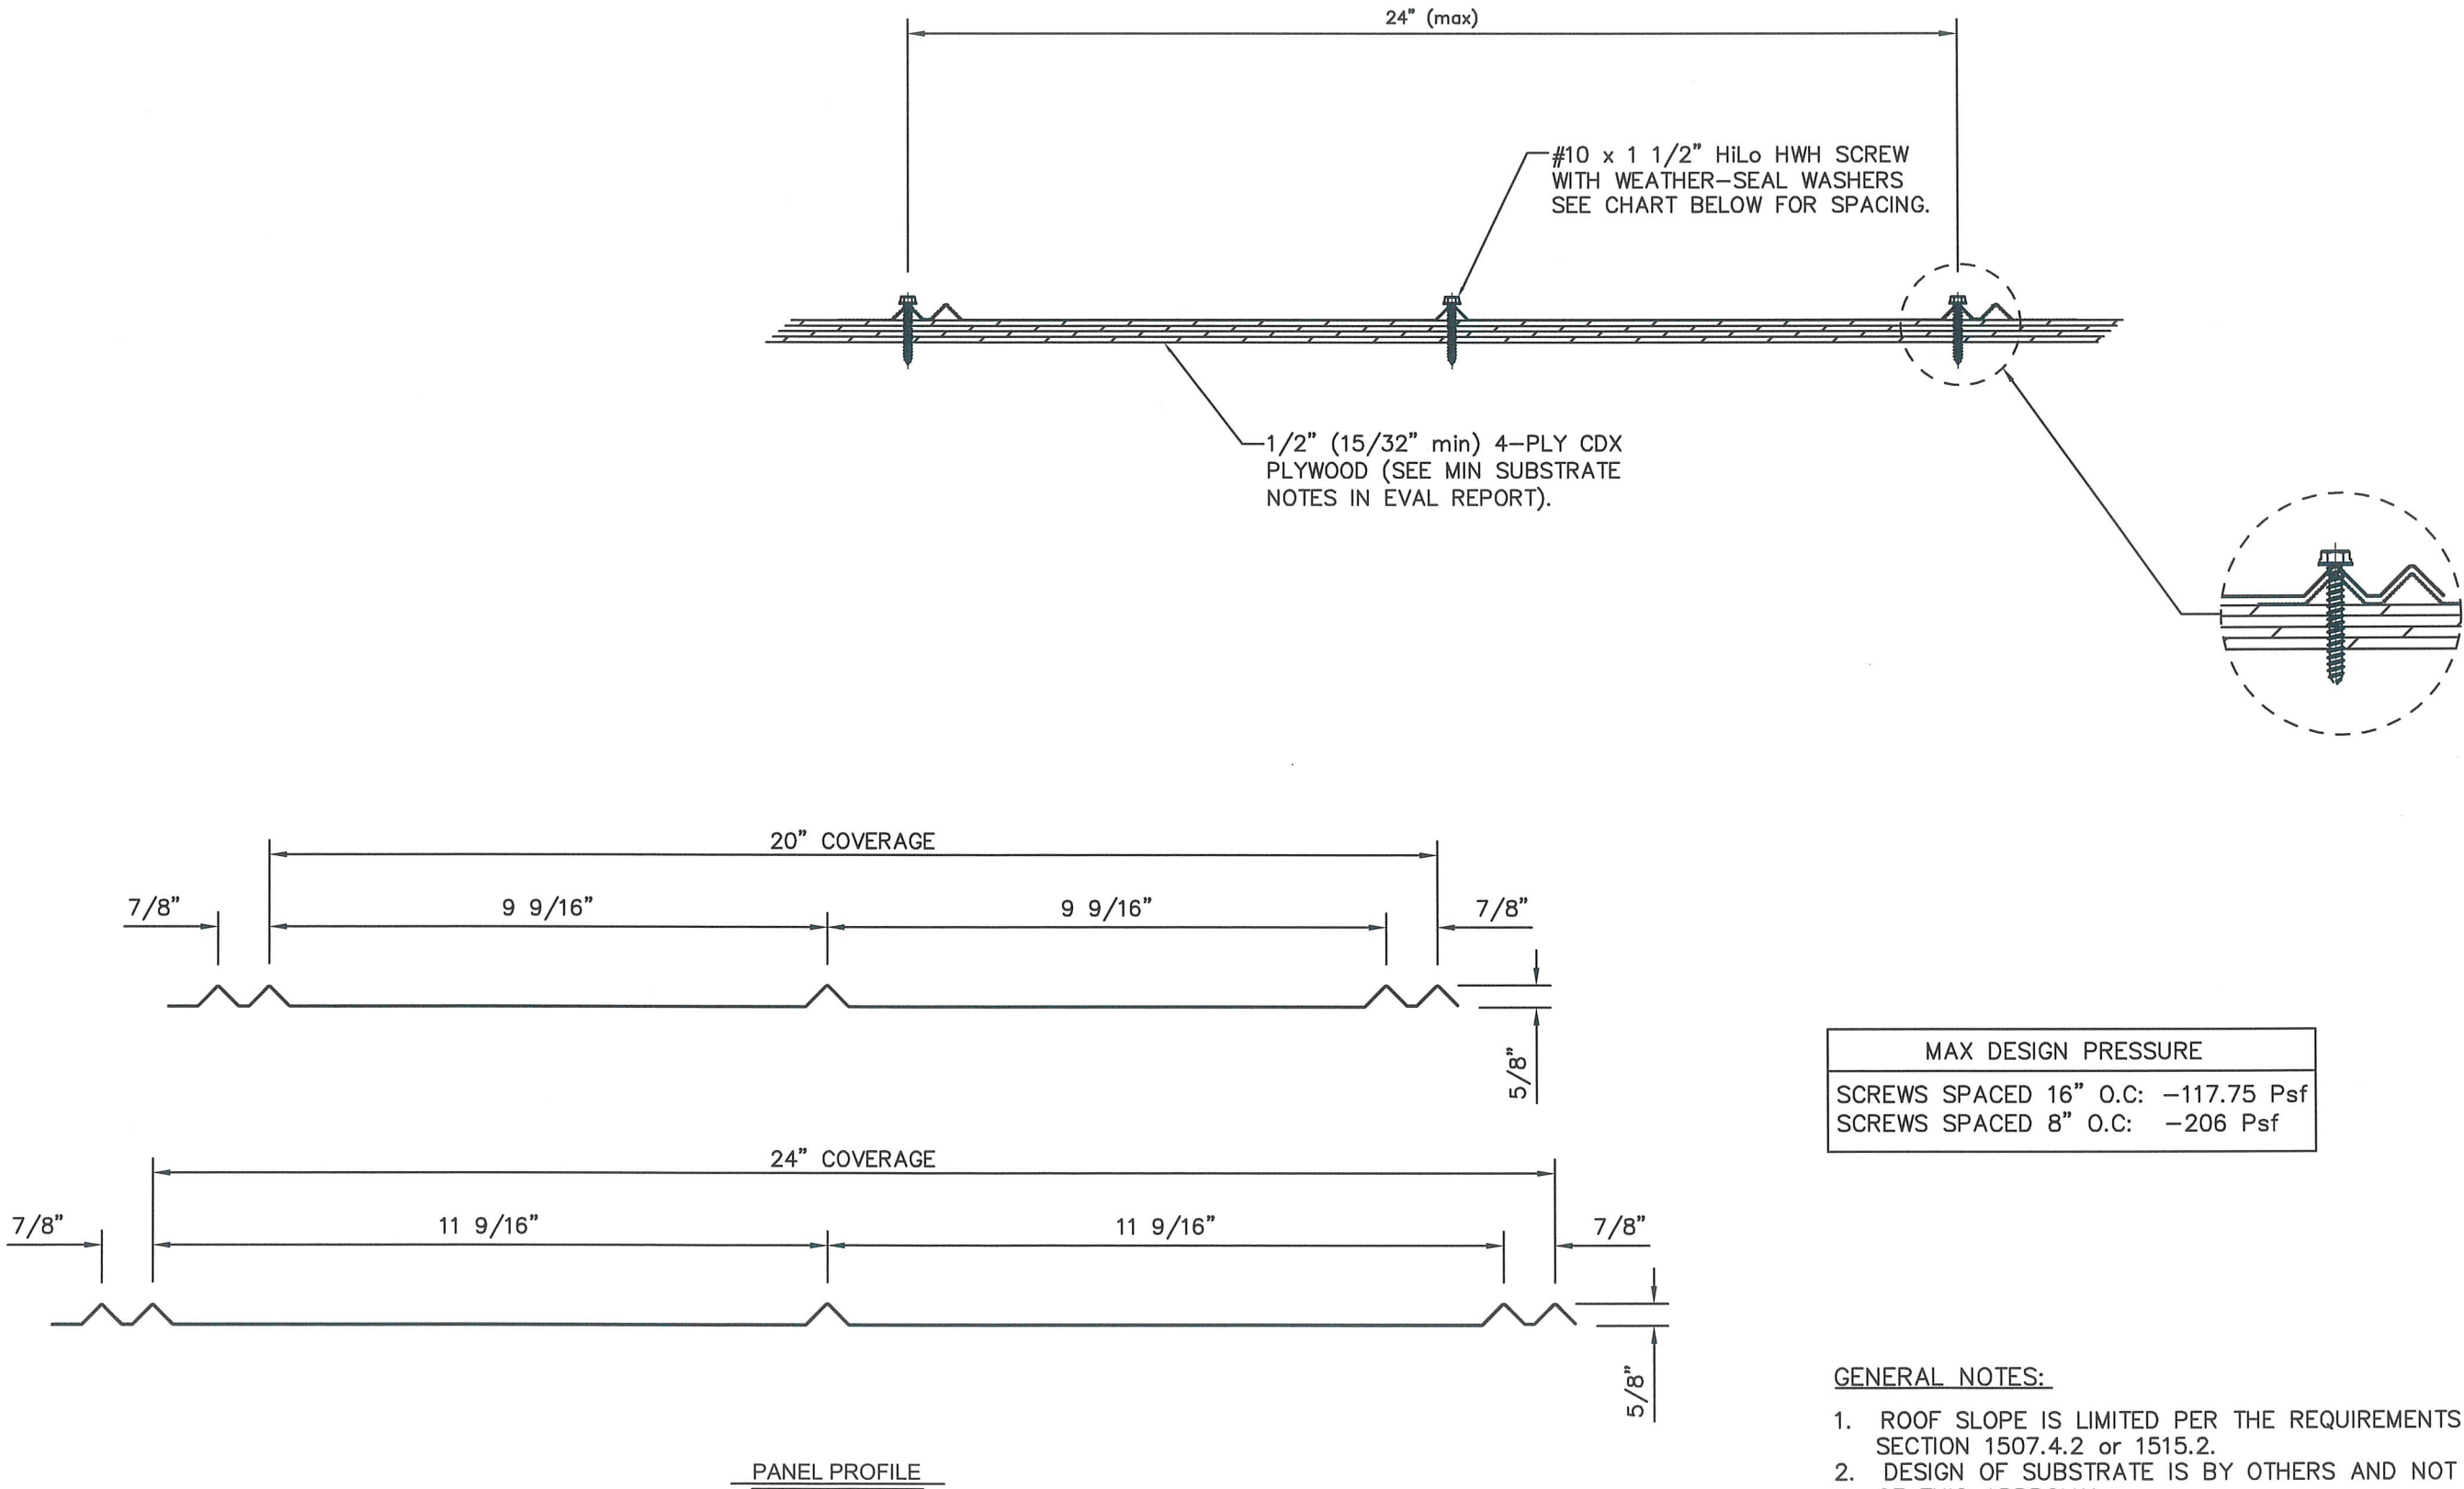

| REV. | DESCRIPTION      | DATE     |
|------|------------------|----------|
| 1    | 2023 CODE UPDATE | 2/17/24  |
| 2    | TEST SUBMITTAL   | 10/14/22 |

SCOTT WOLTERS  
FL PE# 62354

WOLTERS ENGINEERING  
(COA# 27194)  
15211 97TH ROAD N  
WEST PALM BEACH, FL 33412  
(561) 225-1982

DYNAMIC METALS

PH: (772) 247-2465  
FAX: (772) 247-2466  
PH: (239) 265-1638  
EMAIL: info@dynamicmetal.net

2951 SE DOMINICA TERRACE  
STUART, FL 34997

2177 ANDREA LANE  
FORT MYERS, FL 33912  
www.dynamicmetal.net

DWG: 5S5V24-HZ  
SHEET: 1/1