

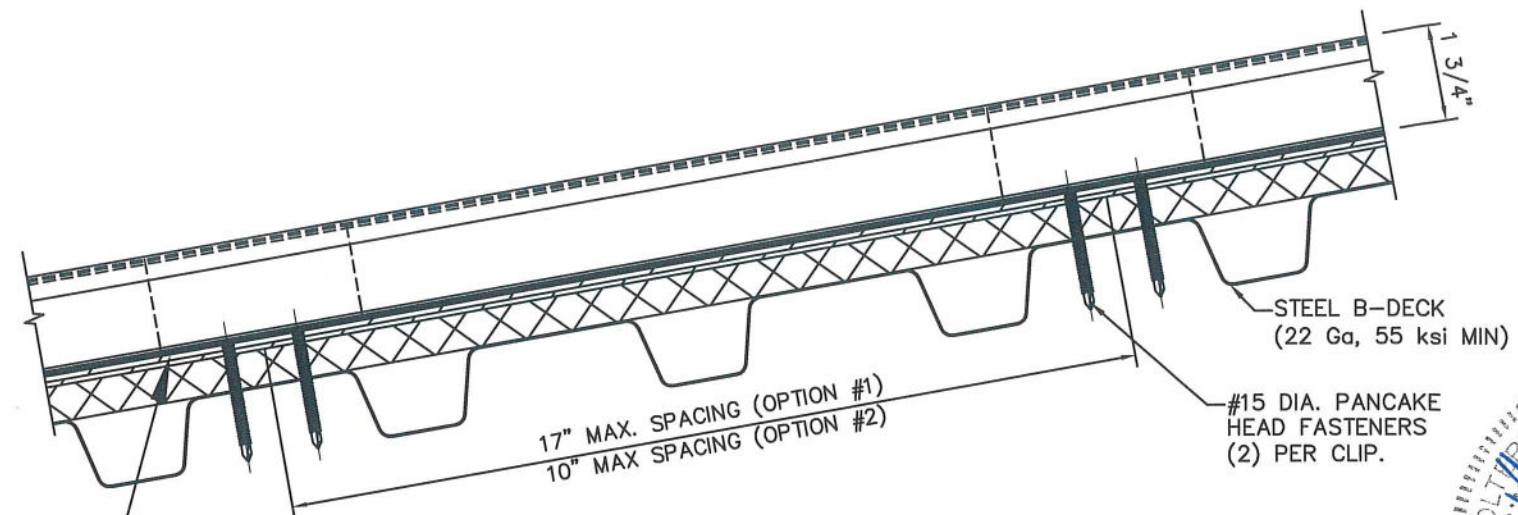


**DYNAMIC CLASS 1750 24 Ga. or 22 Ga. GALVALUME
1 3/4" SNAPLOCK x 14", 16", or 18" WIDE ROOF PANEL
OVER STEEL B-DECK (22 ga. min).**

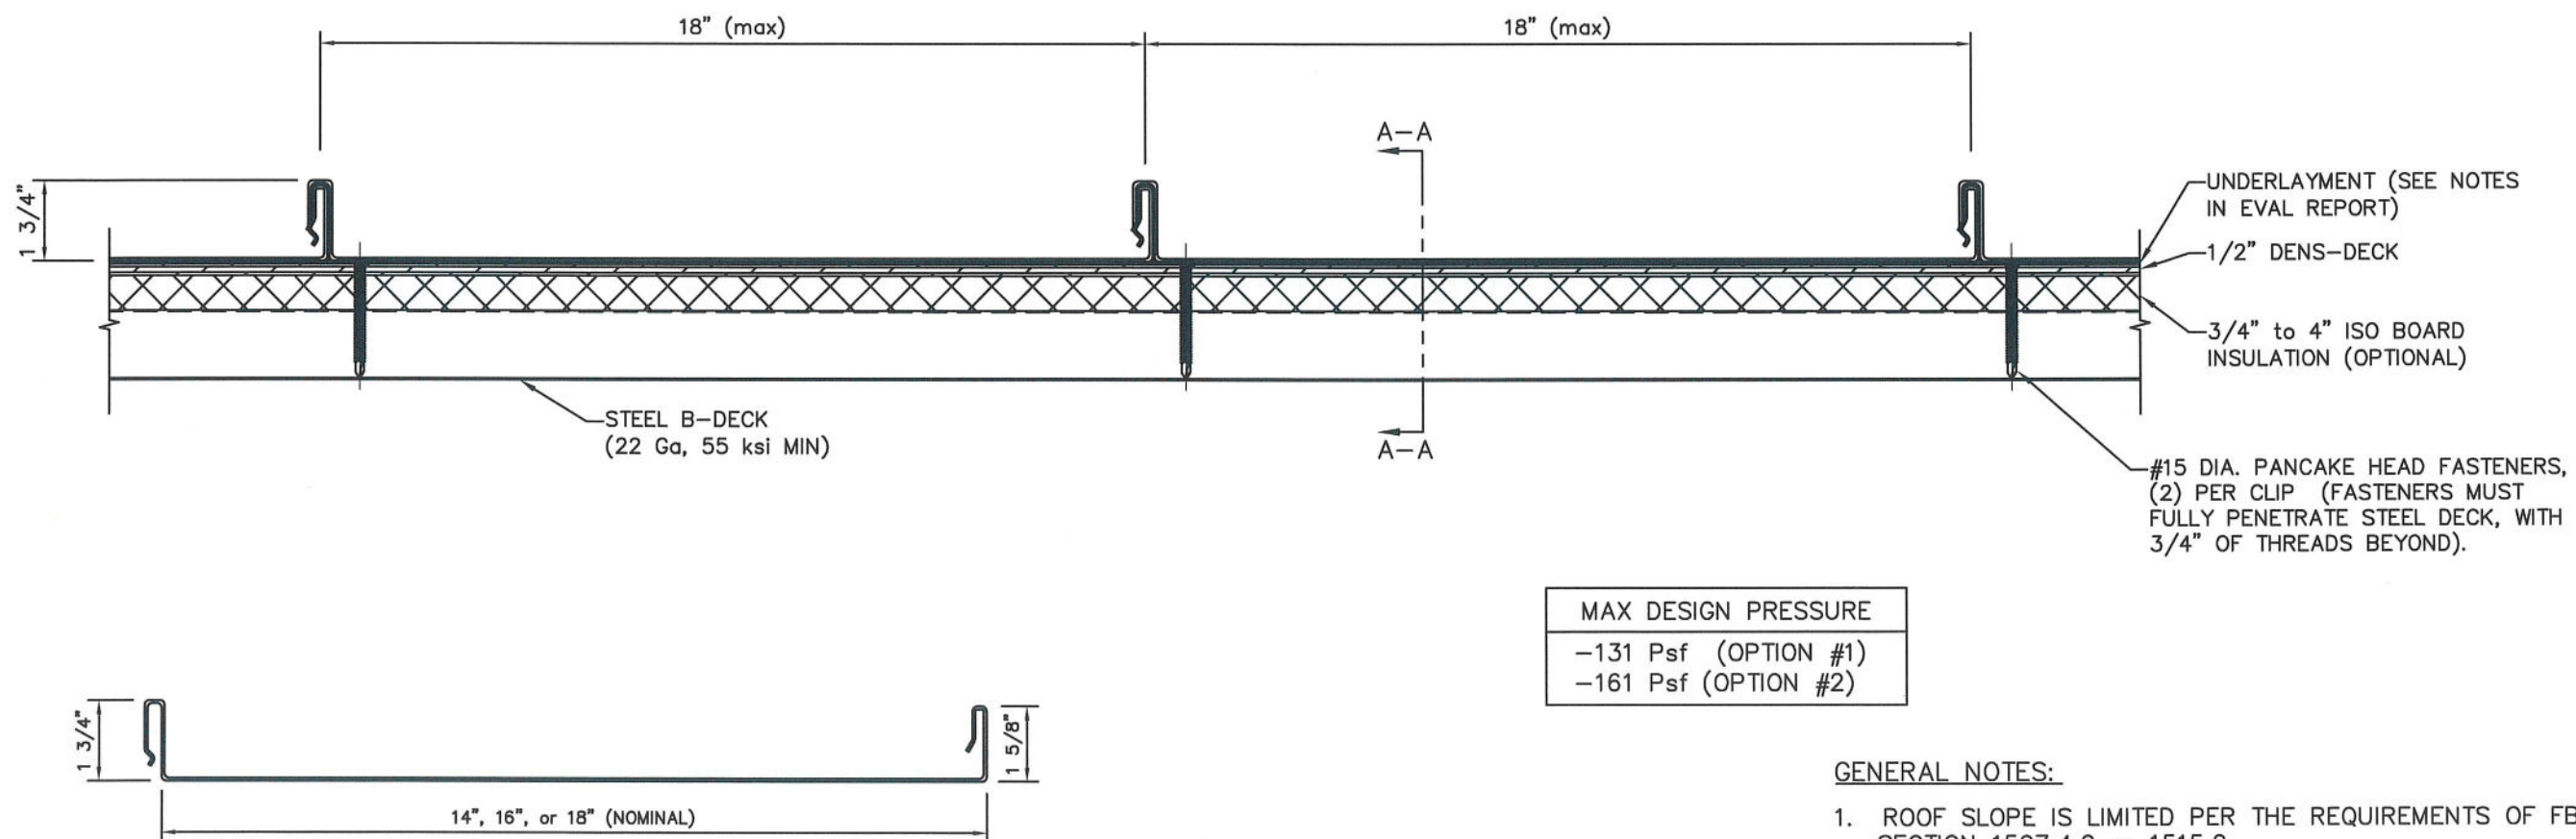

SECTION A-A

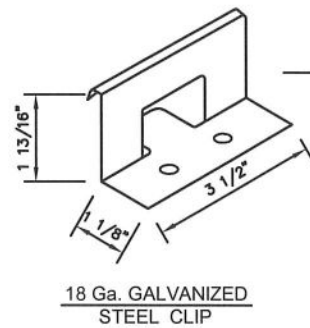

MAX DESIGN PRESSURE
-131 Psf (OPTION #1)
-161 Psf (OPTION #2)

GENERAL NOTES:

1. ROOF SLOPE IS LIMITED PER THE REQUIREMENTS OF FBC SECTION 1507.4.2 or 1515.2.
2. DESIGN OF SUBSTRATE IS BY OTHERS AND NOT A PART OF THIS APPROVAL.
3. ALL PANEL SYSTEM PERIMETERS, PENETRATIONS, AND TRANSITIONS TO BE FLASHED AND SEALED PER THE REQUIREMENTS OF RAS 133.



SCOTT WOLTERS
FL PE# 62354

WOLTERS ENGINEERING
(COA# 27194)
15211 97TH ROAD N
WEST PALM BEACH, FL 33411
(561) 225-1982

DYNAMIC METALS

PH: (772) 247-2465
FAX: (772) 247-2466

2951 SE DOMINICA TERRACE
STUART, FL 34997
2177 ANDREA LANE
FT. MYERS, FL 33912
www.dynamictimetal.net

PH: (772) 247-2465
FAX: (772) 247-2466
PH: (239) 265-1638
EMAIL: info@dynamictimetal.net



DWG:	17SSLBD-HZ
SHEET:	1 / 1