
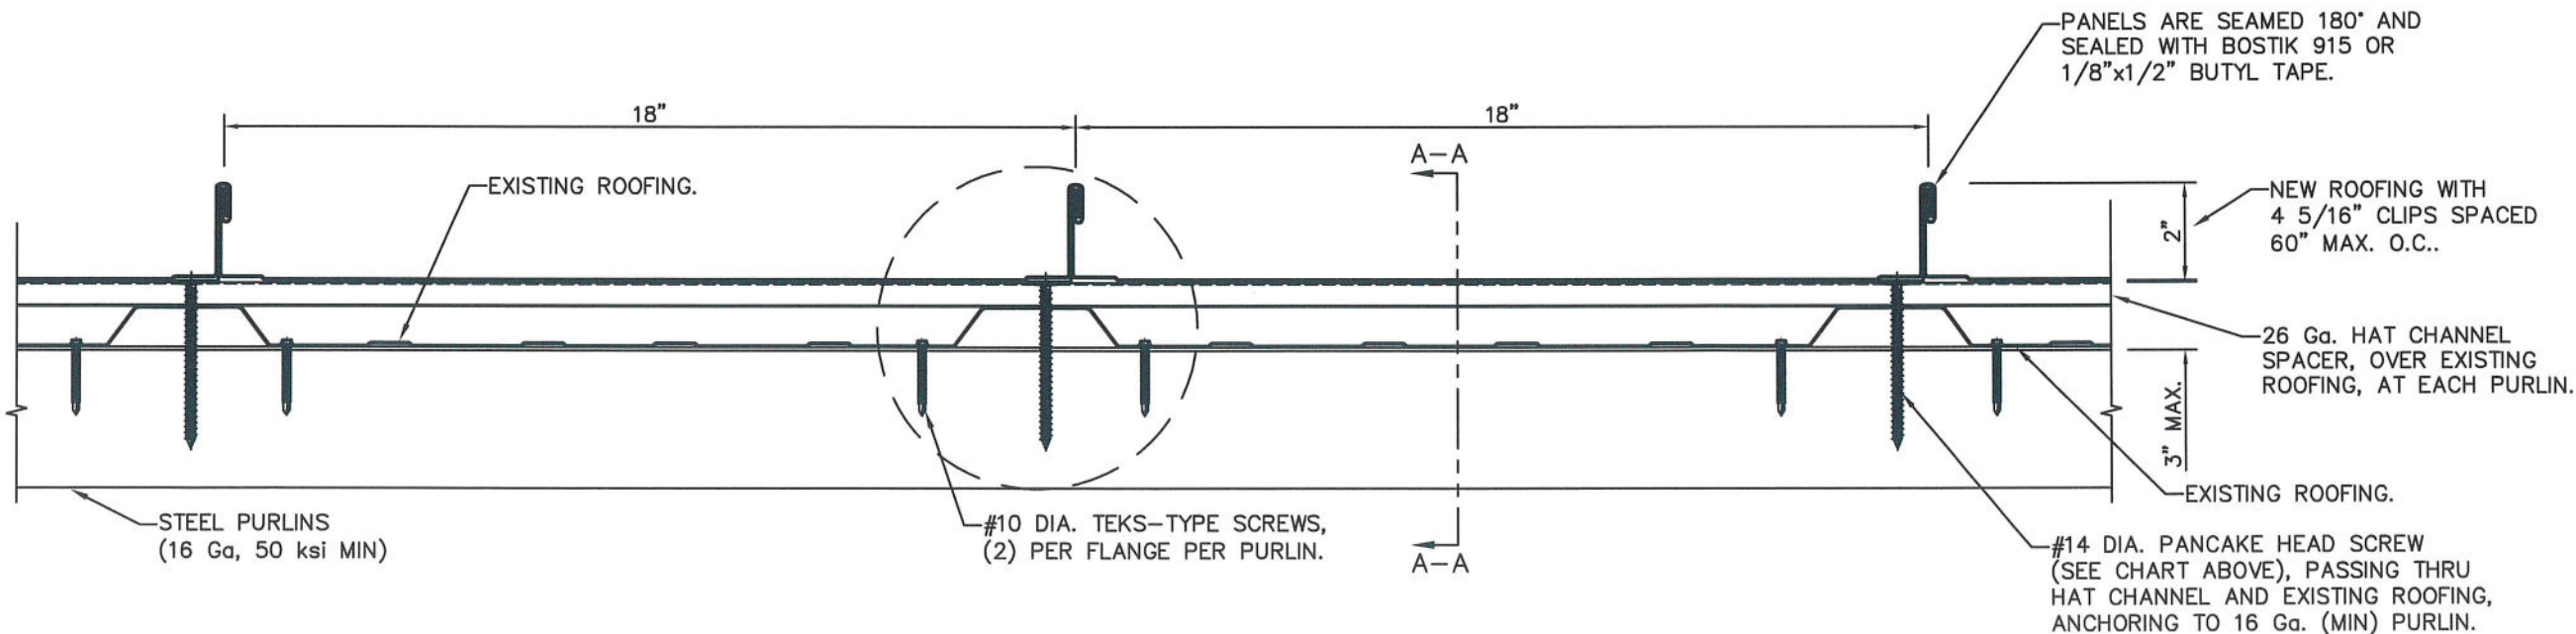
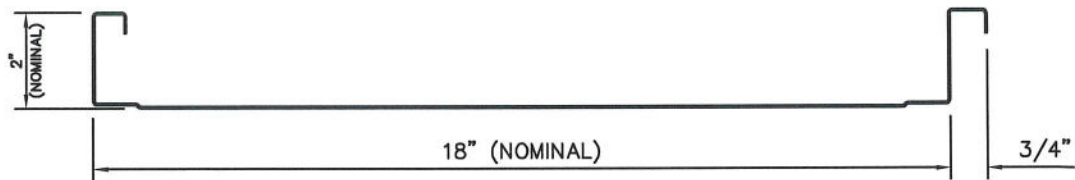
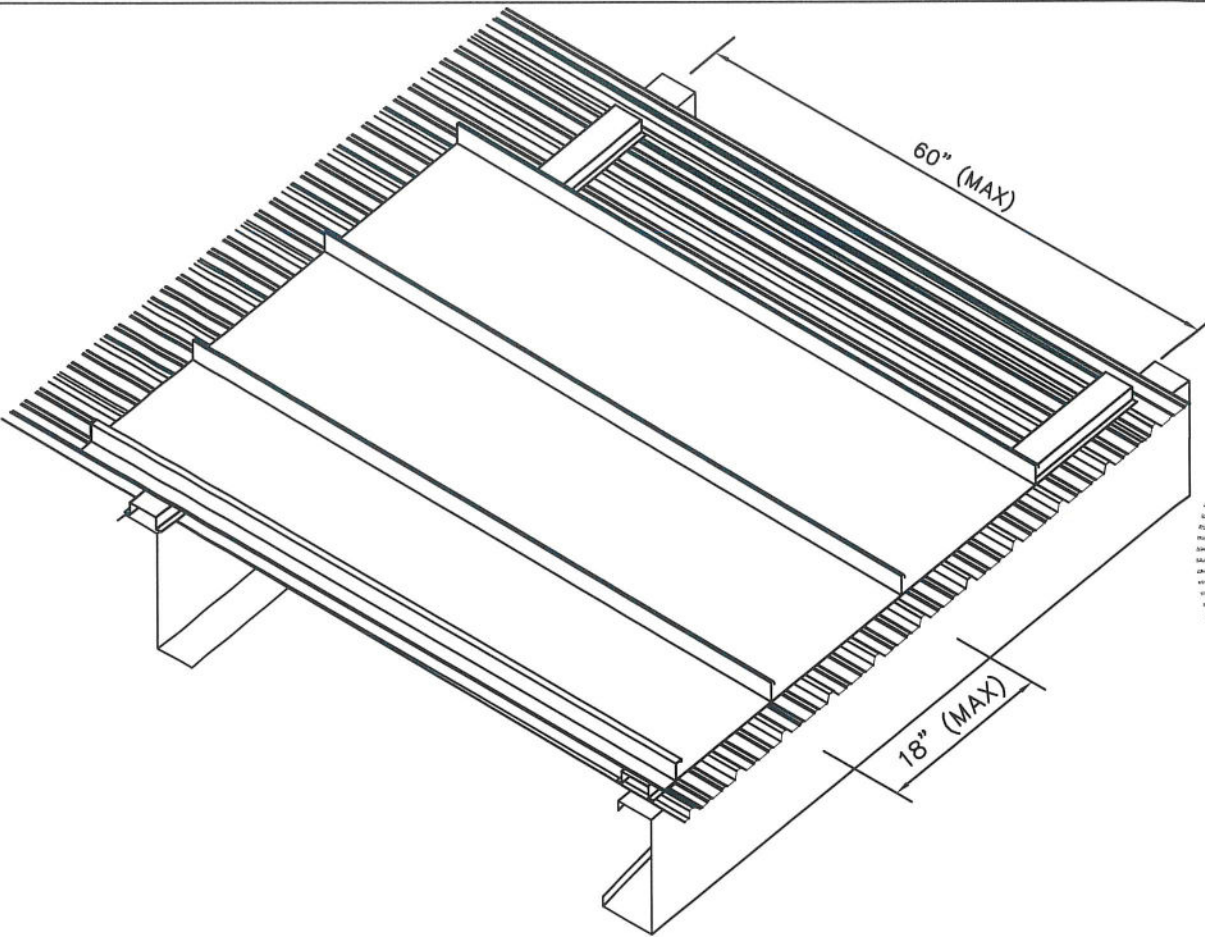


DYNAMIC CLASS 2000 24 Ga. or 22 Ga. GALVALUME
2" METAL SEAM x 18" WIDE ROOF PANEL
OVER EXISTING ROOFING ON 16 Ga. STEEL PURLINS,
WITH 26 Ga. STEEL HAT CHANNEL SPACERS
(OPTION #1 INSTALLATION)

MAX. DESIGN PRESSURES:

18" PANELS WITH	(2) FASTENERS PER CLIP:	-98 PSF
4 5/16" 2-PC. CLIPS	(3) FASTENERS PER CLIP:	-122.5 PSF
SPACED 60" MAX O.C.		

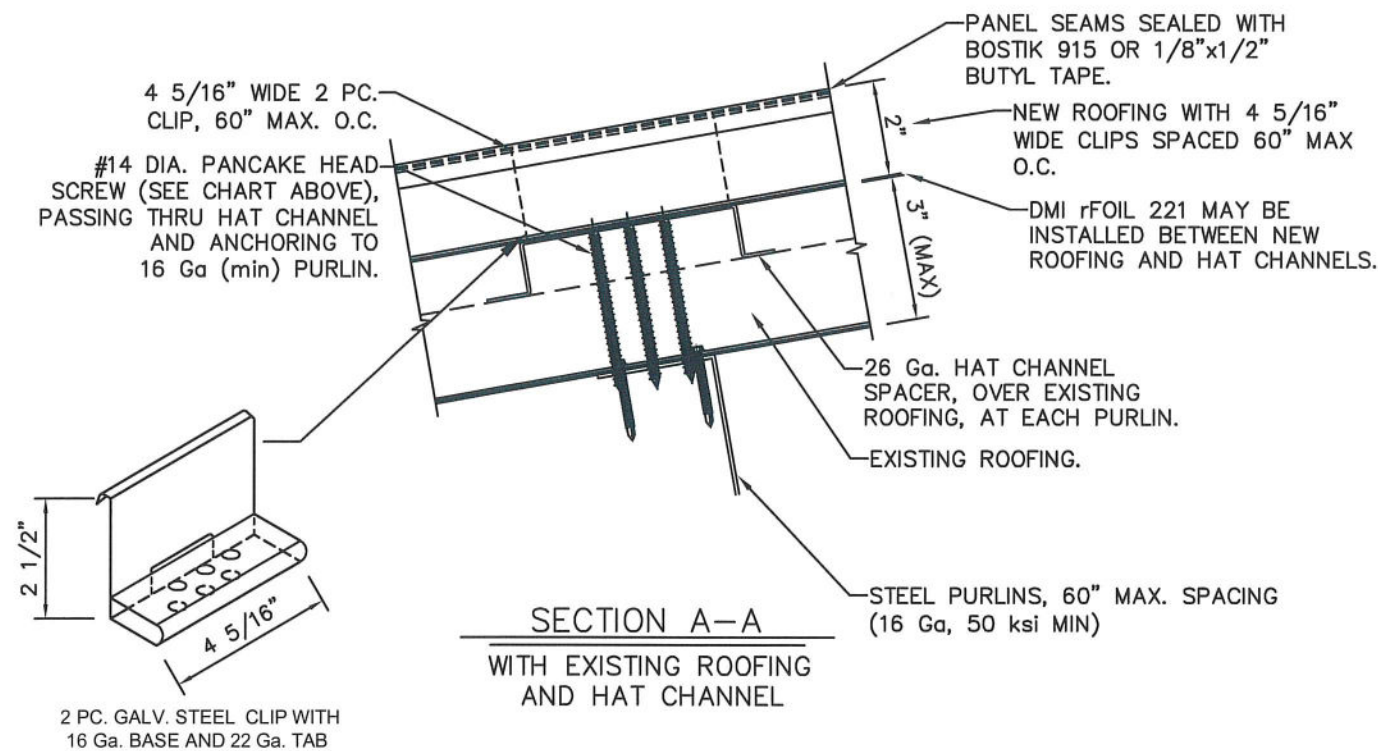

REV.	DATE	REV.	DATE
1	2/29/24	1	2/29/24
2	10/17/22	2	10/17/22

SCOTT WOLTERS
FL PE# 62354

WOLTERS ENGINEERING
(COA# 27194)
15211 97TH ROAD N
WEST PALM BEACH, FL 33412
(561) 225-1982

DYNAMIC METALS

PH: (772) 247-2465
FAX: (772) 247-2466
PH: (239) 265-1638
EMAIL: info@dynamicmetal.net


2951 SE DOMINICA TERRACE
STUART, FL 34997

2177 ANDREA LANE
FT. MYERS, FL 33912
www.dynamicmetal.net



DWG: 2SMSHC-HZ
SHEET: 1/2

DYNAMIC CLASS 2000 24 Ga. or 22 Ga. GALVALUME
2" METAL SEAM x 18" WIDE ROOF PANEL
OVER EXISTING ROOFING WITH 16 Ga. STEEL PURLINS
USING 16 Ga. STEEL HAT CHANNELS
(OPTION #2 INSTALLATION)

MAX DESIGN PRESSURE: -157.5 psf

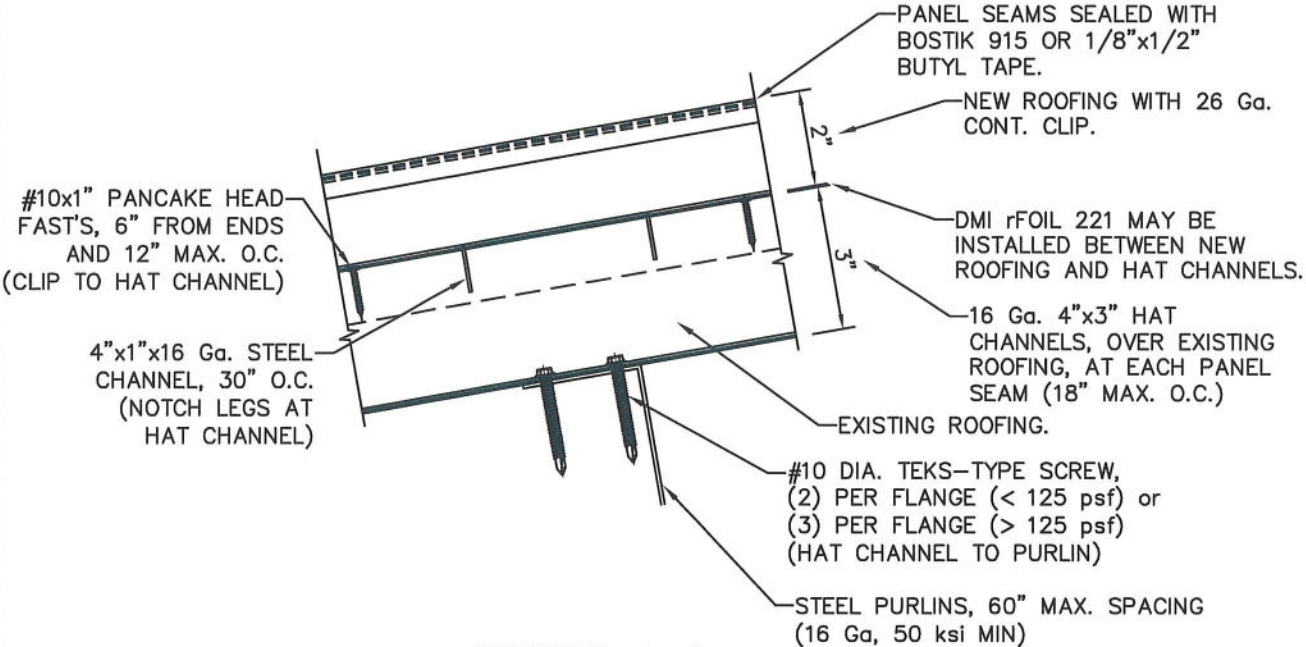

SECTION A-A
(WITH EXISTING ROOFING)

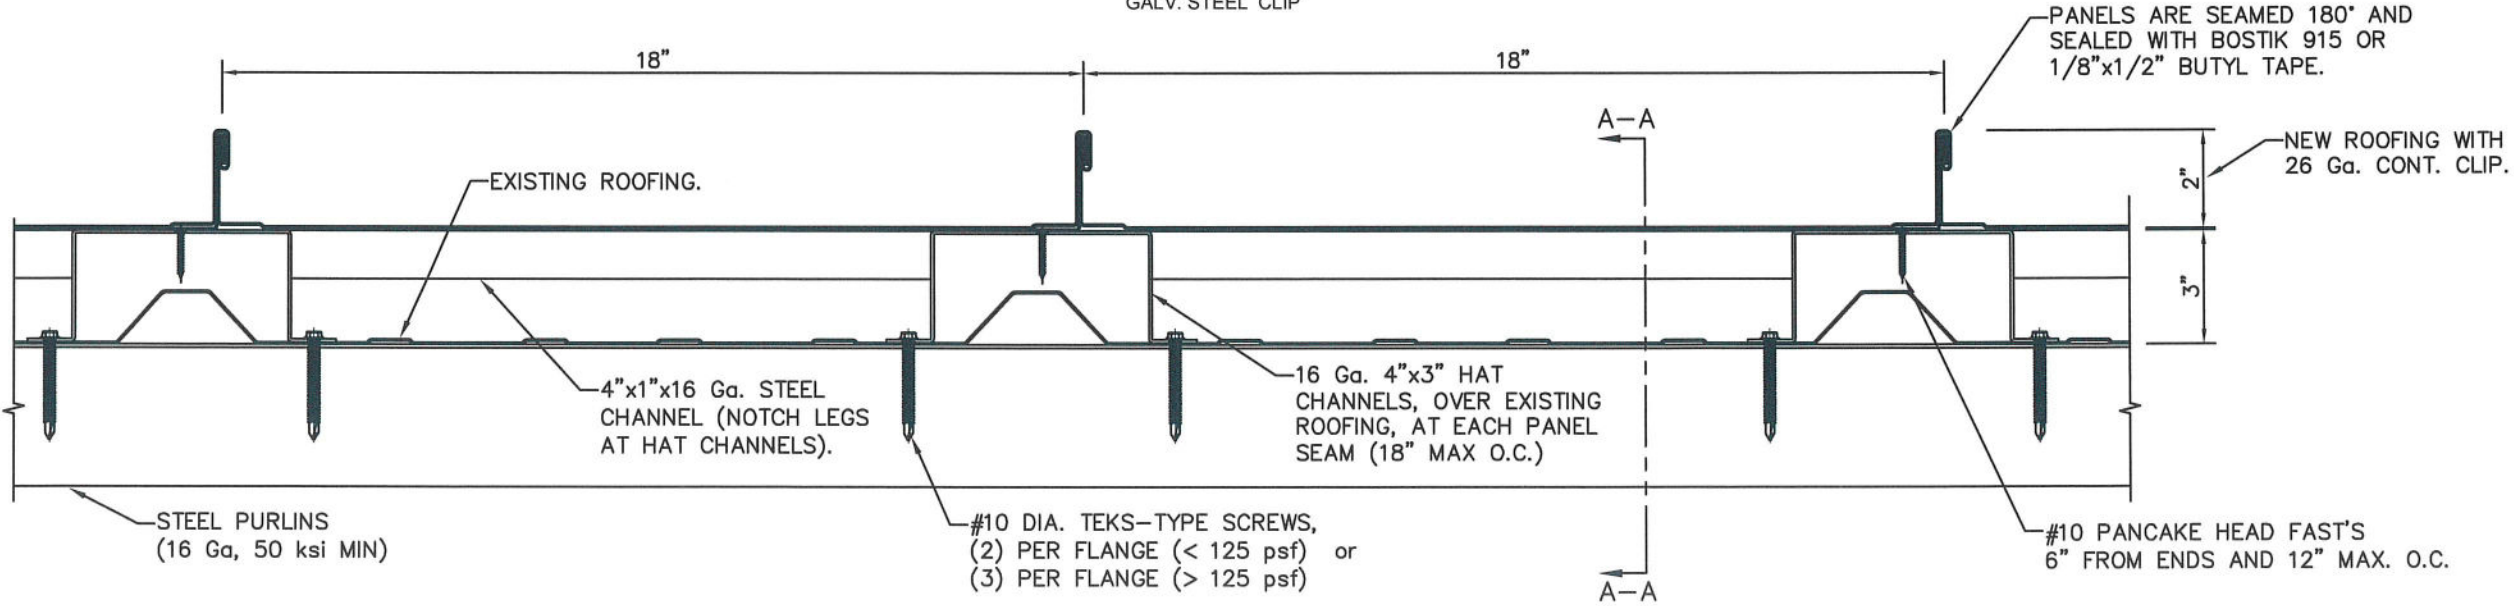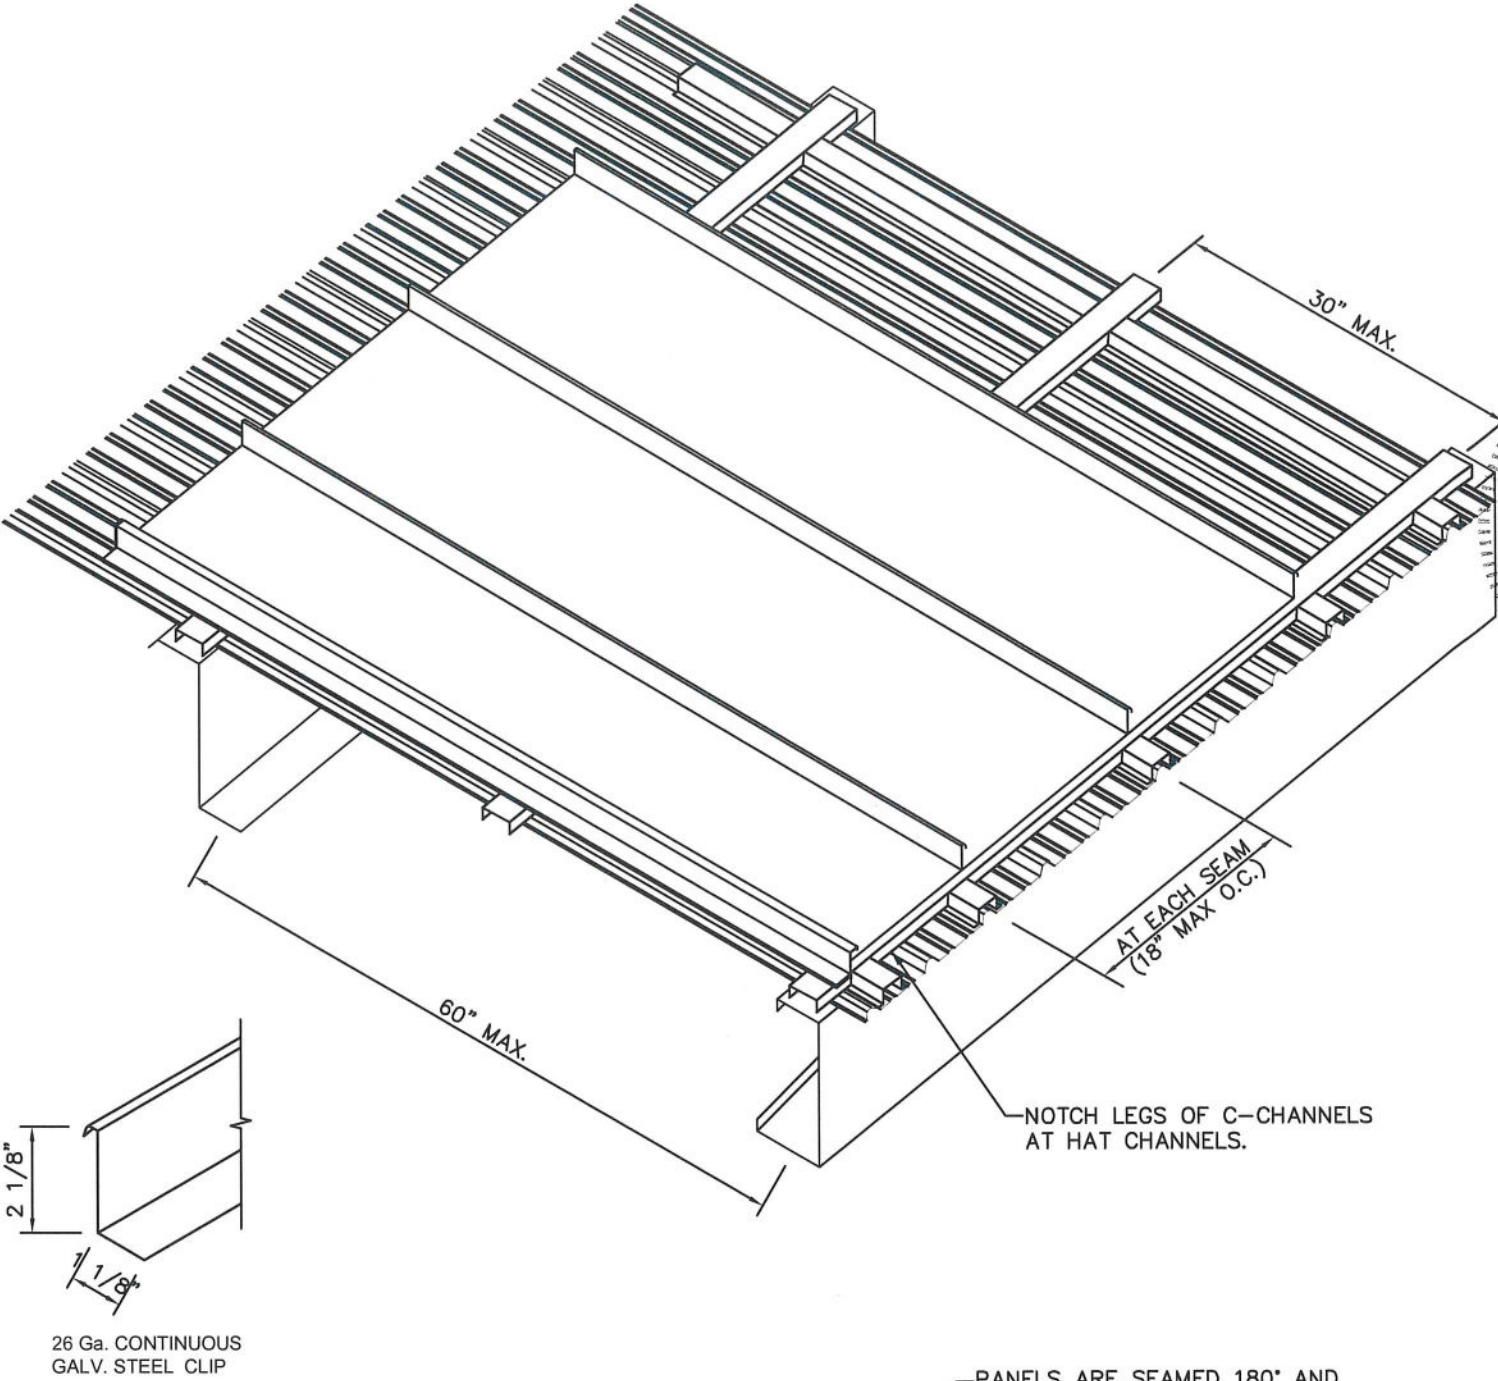

REV	DATE	DESCRIPTION
1	2/29/24	2023 CODE UPDATE
2	10/17/22	1ST SUBMITTAL
3		PRINTS ISSUED FOR REV#

SCOTT WOLTERS
FL PE# 62354

WOLTERS ENGINEERING
(COA# 27194)
15211 97TH ROAD N
WEST PALM BEACH, FL 33412
(561) 225-1982

DYNAMIC METALS

2951 SE DOMINICA TERRACE
STUART, FL 34997

2177 ANDREA LANE
FT. MYERS, FL 33912

PH: (772) 247-2465
FAX: (772) 247-2466
PH: (239) 265-1638

EMAIL: info@dynamicmetals.net

www.dynamicmetals.net

DWG: 2SMSHC-HZ
SHEET: 2/2