
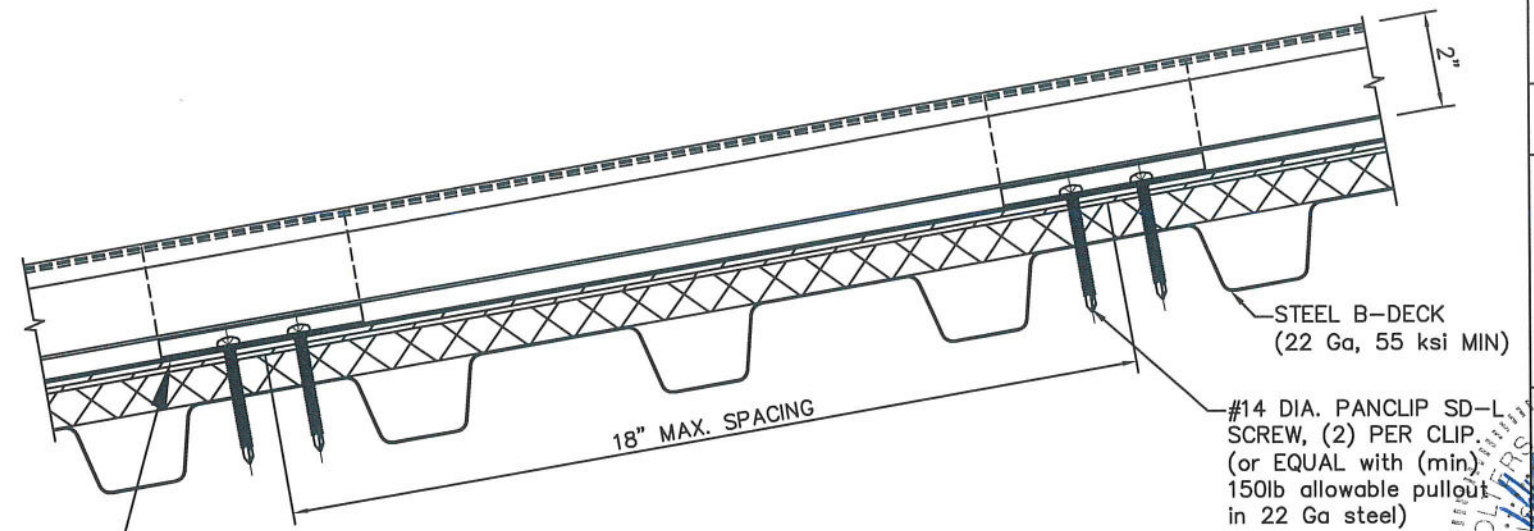




**DYNAMIC CLASS 2000 24 Ga. or 22 Ga. GALVALUME
2" METAL SEAM x 12", 14", 16", or 18" WIDE ROOF PANEL
OVER 22 Ga. STEEL B-DECK
(OPTION #1 INSTALLATION)**

MAX DESIGN PRESSURE
-112.25 Psf

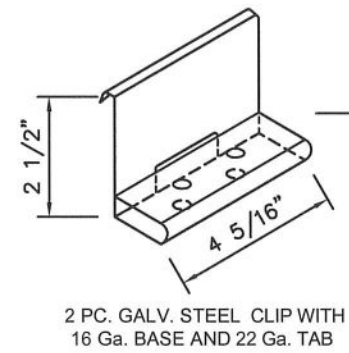

SECTION A-A

PANELS ARE SEALED TO 180°
(IN THE HVHZ WITH ROOF
SLOPES < 2"/12", A CONT. BEAD
OF BOSTIK 915 IS REQ'D IN TOP
CORNER OF MALE/FEMALE SEAMS).

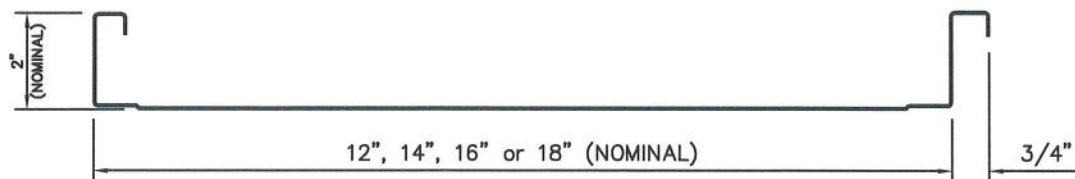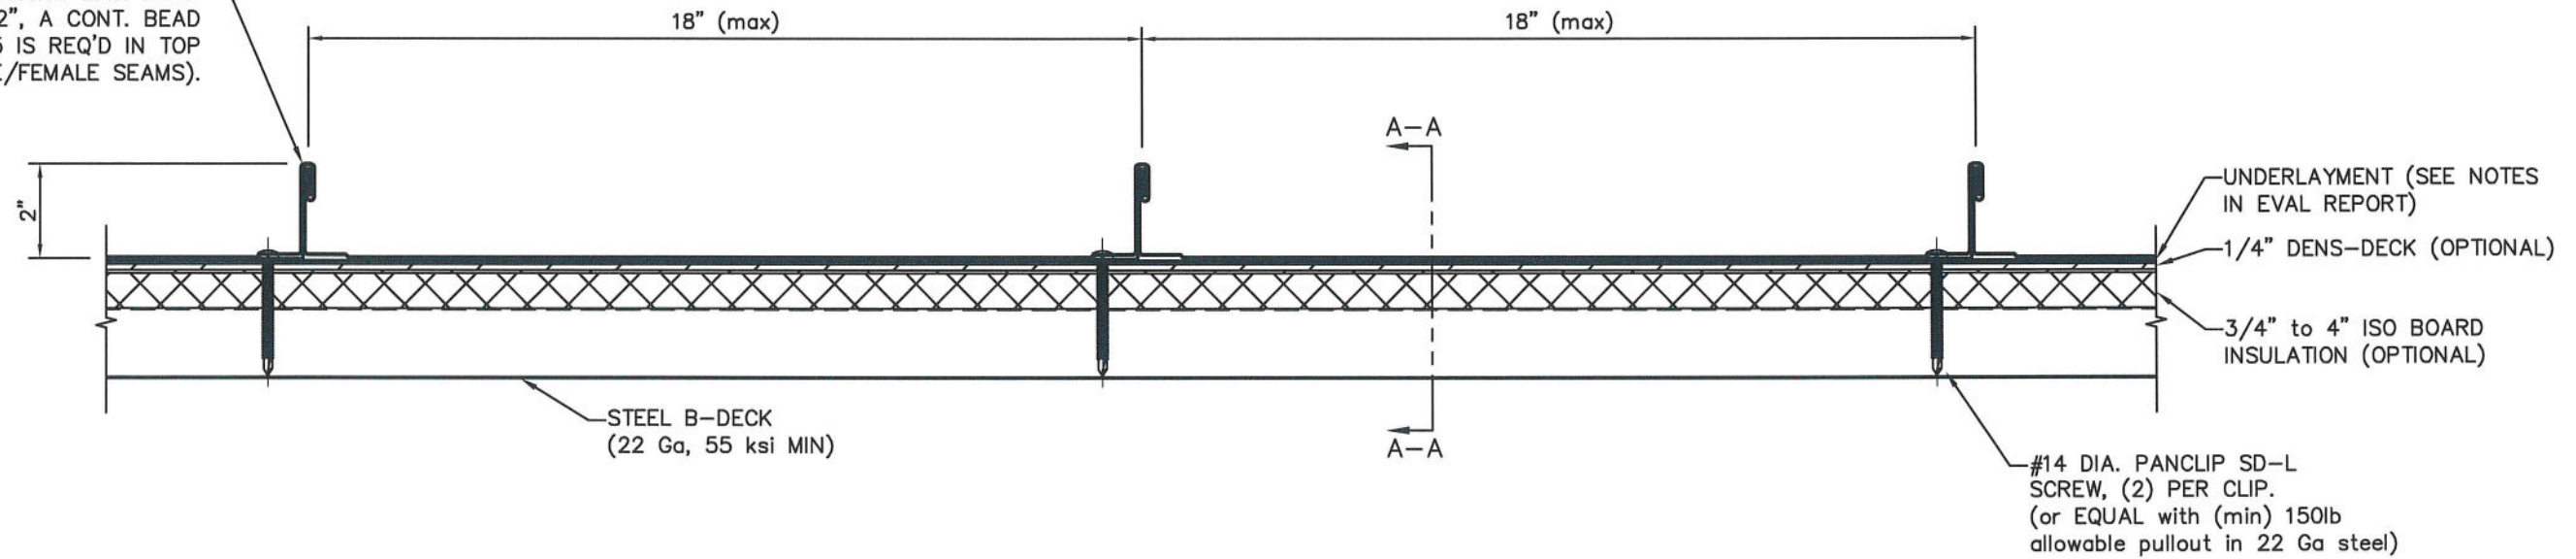

PANEL PROFILE

GENERAL NOTES:

1. ROOF SLOPE IS LIMITED PER THE REQUIREMENTS OF FBC SECTION 1507.4.2 OR 1515.2.
2. DESIGN OF SUBSTRATE IS BY OTHERS AND NOT A PART OF THIS APPROVAL.
3. ALL PANEL SYSTEM PERIMETERS, PENETRATIONS, AND TRANSITIONS TO BE FLASHED AND SEALED PER THE REQUIREMENTS OF RAS 133.

DYNAMIC METALS

PH: (772) 247-2465
FAX: (772) 247-2466

PH: (239) 265-1638

EMAIL: info@dynamicmetal.net

2951 SE DOMINICA TERRACE
STUART, FL 34997

2177 ANDREA LANE
ST. PETERS FL 33012

FL MYERS, FL 33912
www.dynamicmetal.net





DWG:	2SMSBD-HZ
SHEET:	1/2


2

**DYNAMIC CLASS 2000 24 Ga. or 22 Ga. GALVALUME
2" METAL SEAM x 12", 14", 16" or 18" WIDE ROOF PANEL
OVER 22 Ga. STEEL B-DECK
(OPTION #2 INSTALLATION)**

MAX DESIGN PRESSURE
-176 Psf

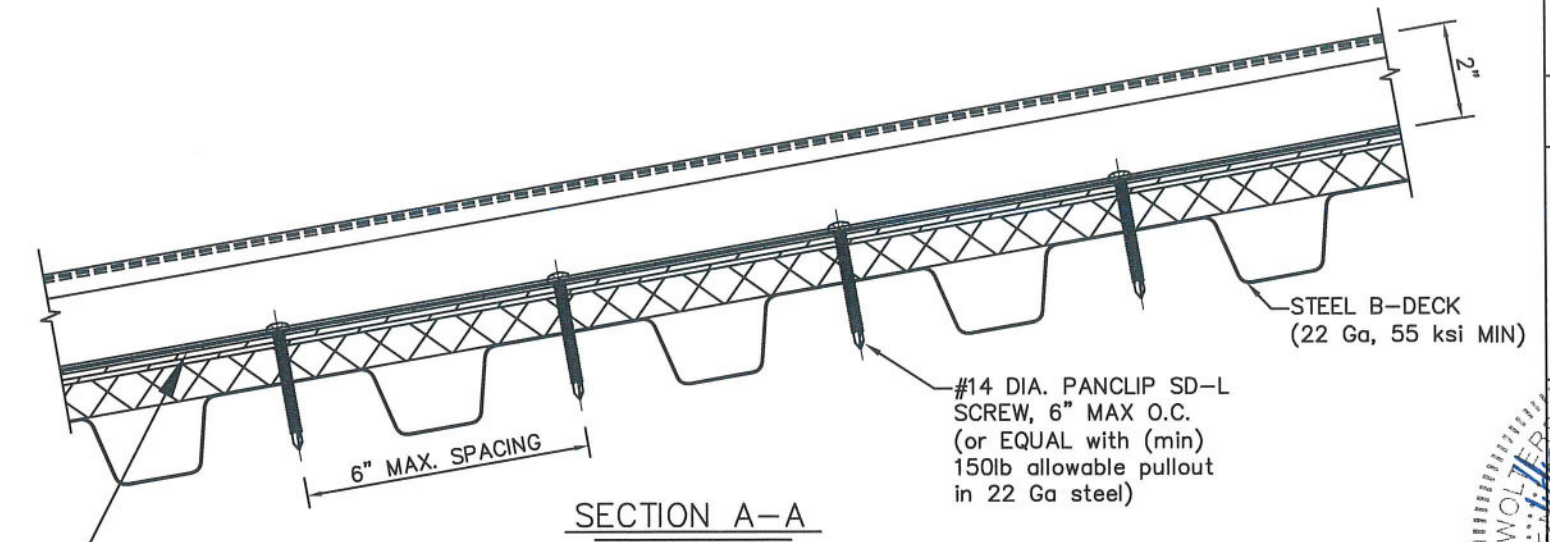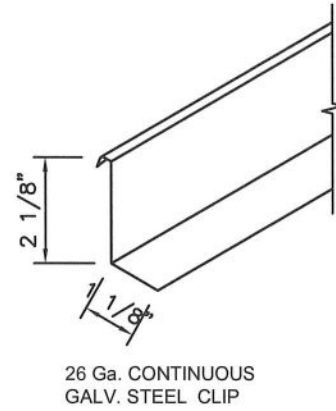

PANELS ARE SEALED TO 180°-
(IN THE HVHZ WITH ROOF
SLOPES < 2"/12", A CONT. BEAD
OF BOSTIK 915 IS REQ'D IN TOP
CORNER OF MALE/FEMALE SEAMS).

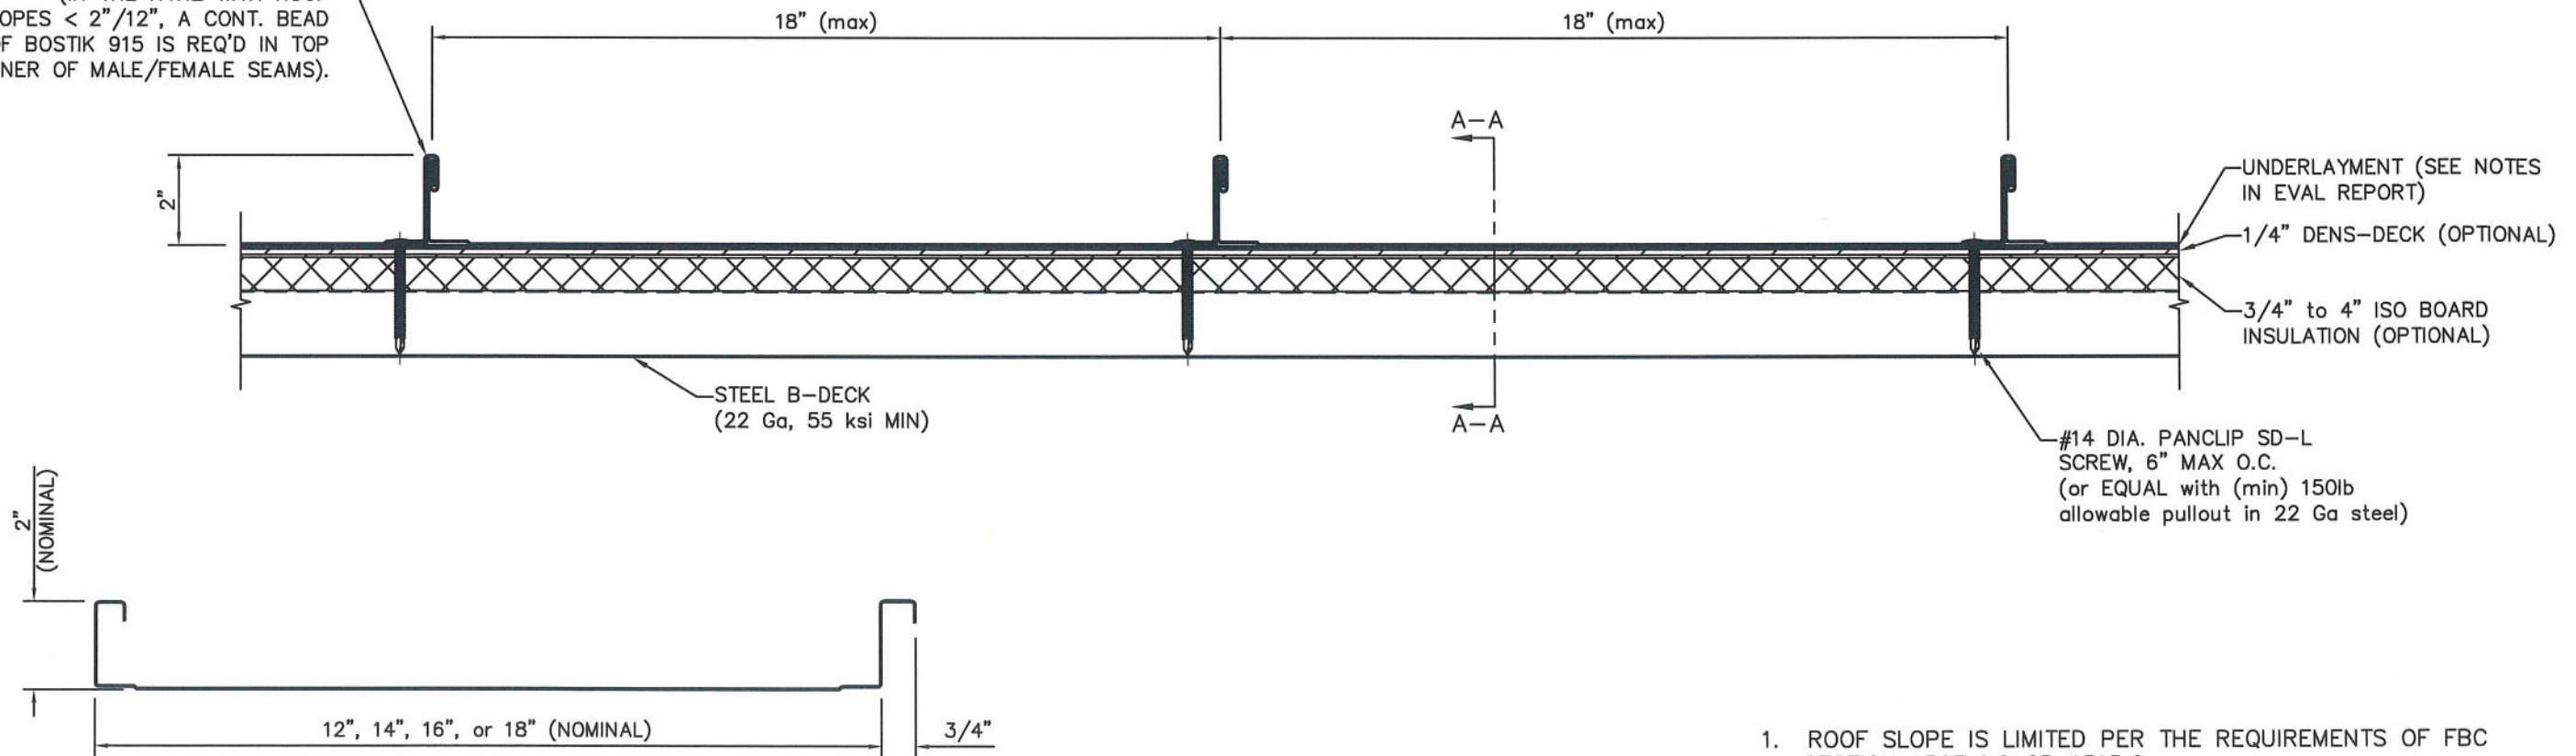

PANEL PROFILE

1. ROOF SLOPE IS LIMITED PER THE REQUIREMENTS OF FBC SECTION 1507.4.2 OR 1515.2.
2. DESIGN OF SUBSTRATE IS BY OTHERS AND NOT A PART OF THIS APPROVAL.
3. ALL PANEL SYSTEM PERIMETERS, PENETRATIONS, AND TRANSITIONS TO BE FLASHED AND SEALED PER THE REQUIREMENTS OF RAS 133.



SCOTT WOLTERS
FL PE# 62354

WOLTERS ENGINEERING
(COA# 27194)
15211 97TH ROAD N
WEST PALM BEACH, FL 33411
(561) 225-1982

PH: (772) 247-2465
FAX: (772) 247-2466

PH: (239) 265-1638

EMAIL: info@dynamicmetal.net

DYNAMI
2951 SE DOMINICA TERRACE
STUART, FL 34997

2177 ANDREA LANE
FT. MYERS, FL 33912
www.dynamicmetal.net



DWG: 2SMSBD-HZ
SHEET: 2 / 2